
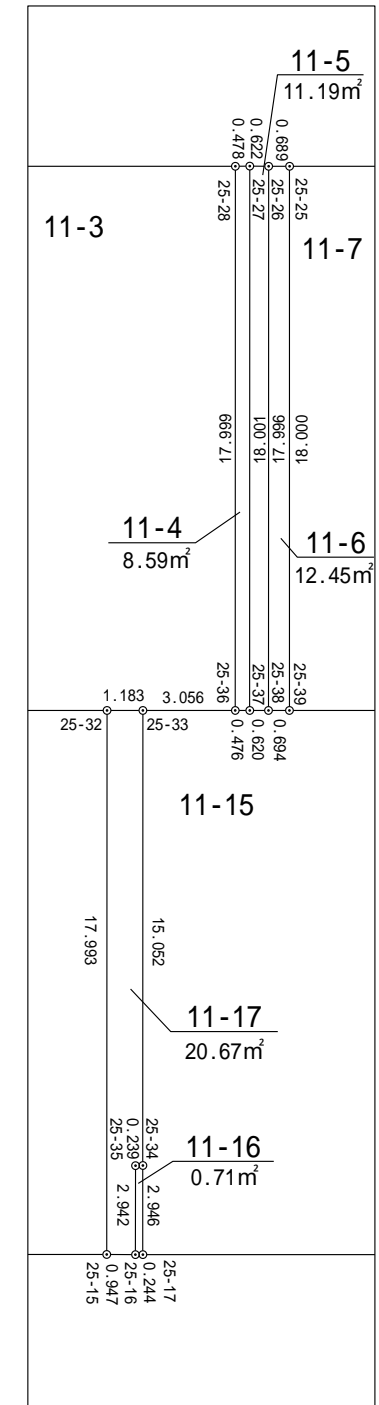
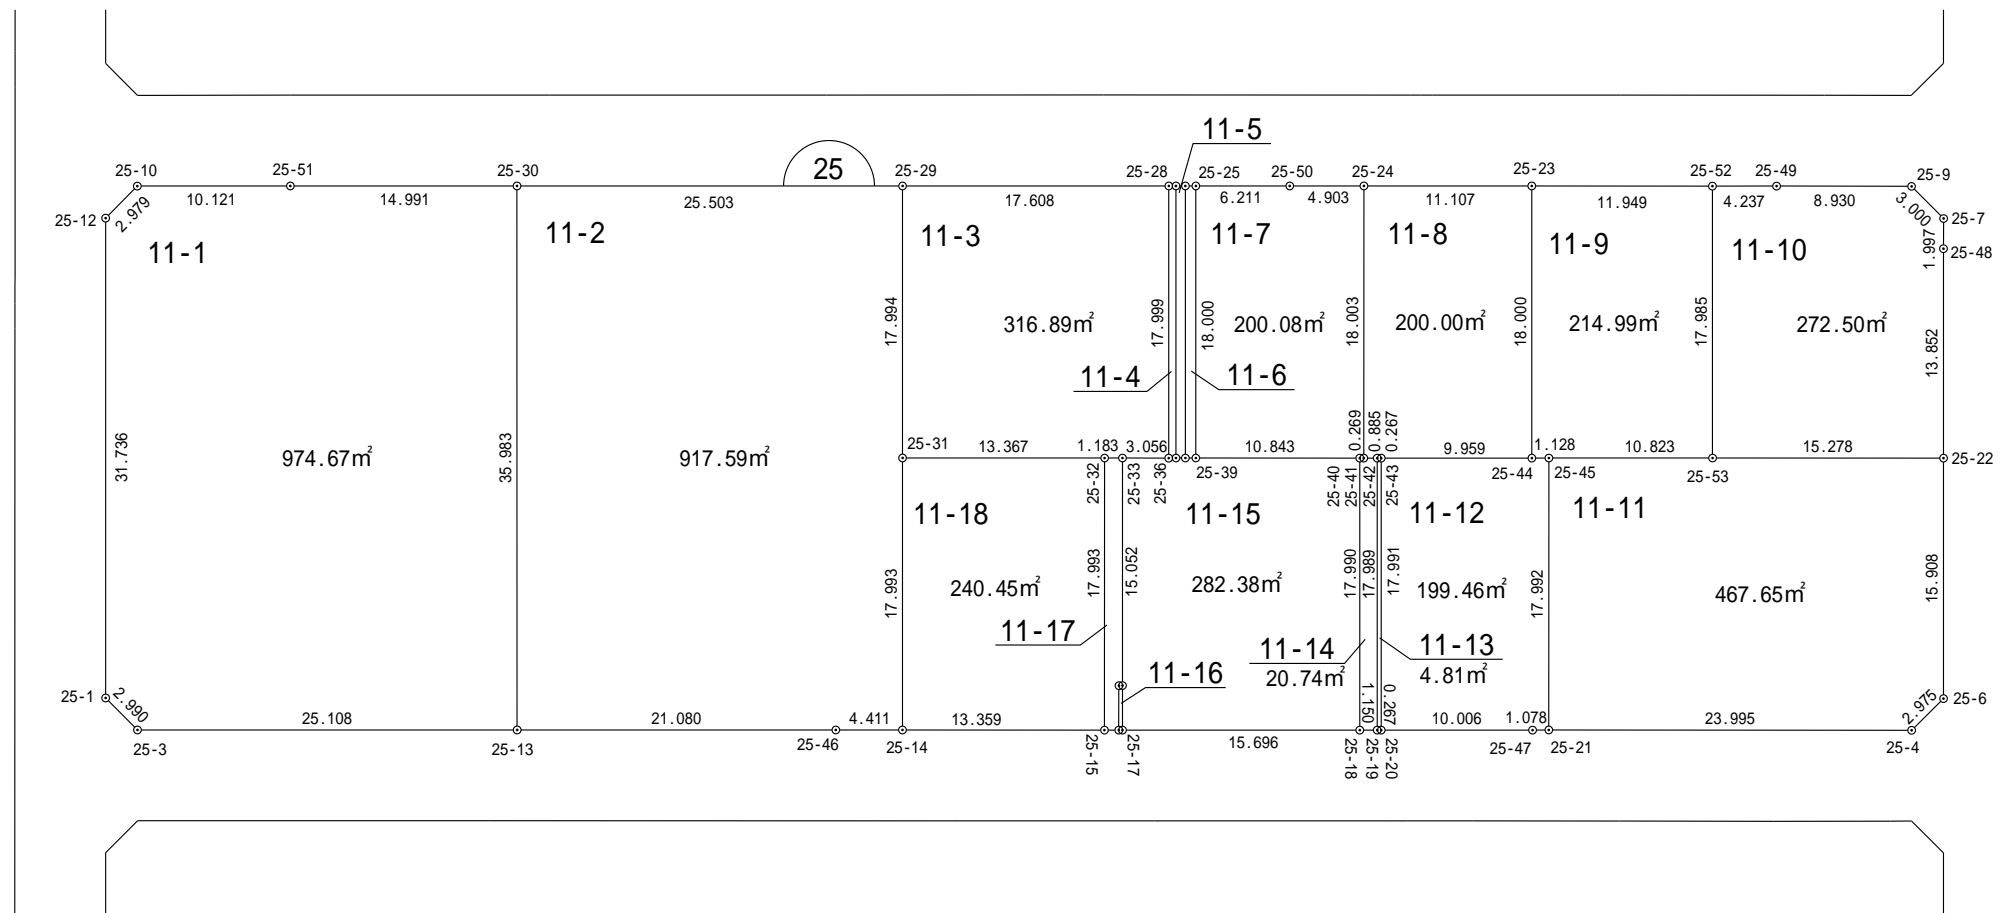


一宮町東浪見土地区画整理事業 画地確定図

長生郡一宮町東野

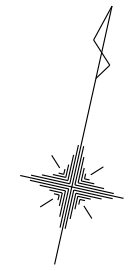

拡大図 1:250

縮尺 1:500

座標法面積計算書

地番名	11-1					
点名	X	Y	距離	方向角	$X_{n+1} - X_{n-1}$	$Y_n \cdot (X_{n+1} - X_{n-1})$
25-1	-69863.102	48334.676	2.990	122° 42' 44"	-32.594	-1575420.429544
25-3	-69864.718	48337.192	25.108	77° 26' 00"	3.847	185953.177624
25-13	-69859.255	48361.699	35.983	347° 26' 00"	40.584	1962711.192216
25-30	-69824.134	48353.870	14.991	257° 27' 23"	31.865	1540796.067550
25-51	-69827.390	48339.236	10.121	257° 23' 36"	-5.465	-264173.924740
25-10	-69829.599	48329.359	2.979	212° 03' 08"	-4.734	-228791.185506
25-12	-69832.124	48327.778	31.736	167° 26' 47"	-33.503	-1619125.546334
倍面積						1949.351266
面積						974.67 m ²

座標法面積計算書

地番名	11-2					
点名	X	Y	距離	方向角	$X_{n+1} - X_{n-1}$	$Y_n \cdot (X_{n+1} - X_{n-1})$
25-13	-69859.255	48361.699	21.080	77° 27' 25"	-30.543	-1477111.372557
25-46	-69854.677	48382.276	4.411	77° 25' 09"	5.539	267989.426764
25-14	-69853.716	48386.582	17.993	347° 27' 10"	18.525	896361.431550
25-31	-69836.152	48382.673	17.994	347° 27' 02"	35.129	1699634.919817
25-29	-69818.587	48378.763	25.503	257° 26' 16"	12.018	581415.973734
25-30	-69824.134	48353.870	35.983	167° 26' 00"	-40.668	-1966455.185160
倍面積						1835.194148
面積						917.59 m ²

座標法面積計算書

地番名	11-3					
点名	X	Y	距離	方向角	$X_{n+1} - X_{n-1}$	$Y_n \cdot (X_{n+1} - X_{n-1})$
25-31	-69836.152	48382.673	13.367	77° 28' 13"	-14.665	-709531.899545
25-32	-69833.252	48395.722	1.183	77° 18' 49"	3.160	152930.481520
25-33	-69832.992	48396.877	3.056	77° 31' 41"	0.920	44525.126840
25-36	-69832.332	48399.861	17.999	347° 27' 14"	18.230	882329.466030
25-28	-69814.762	48395.951	17.608	257° 27' 14"	13.745	665202.346495
25-29	-69818.587	48378.763	17.994	167° 27' 02"	-21.390	-1034821.740570
倍面積						633.780770
面積						316.89 m ²

座標法面積計算書

地番名	11-4					
点名	X	Y	距離	方向角	$X_{n+1} - X_{n-1}$	$Y_n \cdot (X_{n+1} - X_{n-1})$
25-36	-69832.332	48399.861	0.476	77° 09' 30"	-17.464	-845255.172504
25-37	-69832.226	48400.326	18.001	347° 27' 30"	17.678	855620.963028
25-27	-69814.654	48396.417	0.478	256° 57' 05"	17.464	845195.026488
25-28	-69814.762	48395.951	17.999	167° 27' 14"	-17.678	-855543.621778
					倍 面積	17.195234
					面積	8.59 m ²

座標法面積計算書

地番名	11-5					
点名	X	Y	距離	方向角	$X_{n+1} - X_{n-1}$	$Y_n \cdot (X_{n+1} - X_{n-1})$
25-37	-69832.226	48400.326	0.620	77° 26' 28"	-17.437	-843956.484462
25-38	-69832.091	48400.932	17.996	347° 27' 54"	17.703	856841.699196
25-26	-69814.523	48397.026	0.622	257° 51' 37"	17.437	843898.942362
25-27	-69814.654	48396.417	18.001	167° 27' 30"	-17.703	-856761.770151
					倍 面積	22.386945
					面積	11.19 m ²

座標法面積計算書

地番名	11-6					
点名	X	Y	距離	方向角	$X_{n+1} - X_{n-1}$	$Y_n \cdot (X_{n+1} - X_{n-1})$
25-38	-69832.091	48400.932	0.694	77° 36' 20"	-17.419	-843095.834508
25-39	-69831.942	48401.610	18.000	347° 27' 03"	17.719	857628.127590
25-25	-69814.372	48397.699	0.689	257° 21' 15"	17.419	843039.518881
25-26	-69814.523	48397.026	17.996	167° 27' 54"	-17.719	-857546.903694
					倍 面積	24.908269
					面積	12.45 m ²

座標法面積計算書

地番名	11-7					
点名	X	Y	距離	方向角	$X_{n+1} - X_{n-1}$	$Y_n \cdot (X_{n+1} - X_{n-1})$
25-39	-69831.942	48401.610	10.843	77° 27' 25"	-15.215	-736430.496150
25-40	-69829.587	48412.195	0.269	77° 33' 49"	2.413	116818.626535
25-41	-69829.529	48412.458	18.003	347° 27' 24"	17.632	853608.459456
25-24	-69811.955	48408.548	4.903	257° 28' 07"	16.510	799225.127480
25-50	-69813.019	48403.761	6.211	257° 25' 05"	-2.417	-116991.890337
25-25	-69814.372	48397.699	18.000	167° 27' 03"	-18.923	-915829.658177
倍 面 積						400.168807
面 積						200.08 m ²

座標法面積計算書

地番名	11-8					
点名	X	Y	距離	方向角	$X_{n+1} - X_{n-1}$	$Y_n \cdot (X_{n+1} - X_{n-1})$
25-41	-69829.529	48412.458	0.885	77° 20' 42"	-17.380	-841408.520040
25-42	-69829.335	48413.322	0.267	77° 40' 50"	0.251	12151.743822
25-43	-69829.278	48413.583	9.959	77° 27' 04"	2.221	107526.567843
25-44	-69827.114	48423.305	18.000	347° 26' 29"	19.734	955585.500870
25-23	-69809.544	48419.391	11.107	257° 27' 50"	15.159	733989.548169
25-24	-69811.955	48408.548	18.003	167° 27' 24"	-19.985	-967444.831780
倍面積						400.008884
面積						200.00 m ²

座標法面積計算書

地番名	11-9					
点名	X	Y	距離	方向角	$X_{n+1} - X_{n-1}$	$Y_n \cdot (X_{n+1} - X_{n-1})$
25-44	-69827.114	48423.305	1.128	77° 08' 46"	-17.319	-838643.219295
25-45	-69826.863	48424.405	10.823	77° 27' 16"	2.602	126000.301810
25-53	-69824.512	48434.970	17.985	347° 26' 03"	19.906	964146.512820
25-52	-69806.957	48431.057	11.949	257° 29' 48"	14.968	724916.061176
25-23	-69809.544	48419.391	18.000	167° 26' 29"	-20.157	-975989.664387
					倍 面積	429.992124
					面積	214.99 m ²

座標法面積計算書

地番名	11-10					
点名	X	Y	距離	方向角	$X_{n+1} - X_n$	$Y_n \cdot (X_{n+1} - X_n)$
25-52	-69806.957	48431.057	17.985	167° 26' 03"	-18.480	-895005.933360
25-53	-69824.512	48434.970	15.278	77° 27' 13"	-14.236	-689520.232920
25-22	-69821.193	48449.884	13.852	347° 25' 14"	16.839	815847.596676
25-48	-69807.673	48446.867	1.997	347° 44' 42"	15.472	749569.926224
25-7	-69805.721	48446.443	3.000	302° 31' 10"	3.565	172711.569295
25-9	-69804.108	48443.913	8.930	257° 33' 32"	-0.311	-15066.056943
25-49	-69806.032	48435.192	4.237	257° 23' 26"	-2.849	-137991.862008
					倍面積	545.006964
					面積	272.50 m ²

座標法面積計算書

地番名	11-11					
点名	X	Y	距離	方向角	$X_{n+1} - X_{n-1}$	$Y_n \cdot (X_{n+1} - X_{n-1})$
25-21	-69844.426	48428.311	23.995	77° 29' 13"	-12.364	-598767.637204
25-4	-69839.227	48451.737	2.975	32° 37' 19"	7.705	373320.633585
25-6	-69836.721	48453.341	15.908	347° 26' 56"	18.034	873807.551594
25-22	-69821.193	48449.884	15.278	257° 27' 13"	12.209	591524.633756
25-53	-69824.512	48434.970	10.823	257° 27' 16"	-5.670	-274626.279900
25-45	-69826.863	48424.405	17.992	167° 27' 41"	-19.914	-964323.601170
倍面積						935.300661
面積						467.65 m ²

座標法面積計算書

地番名	11-12					
点名	X	Y	距離	方向角	$X_{n+1} - X_{n-1}$	$Y_n \cdot (X_{n+1} - X_{n-1})$
25-20	-69846.840	48417.493	10.006	77° 27' 05"	-15.388	-745048.382284
25-47	-69844.666	48427.260	1.078	77° 08' 13"	2.414	116903.405640
25-21	-69844.426	48428.311	17.992	347° 27' 41"	17.803	862169.220733
25-45	-69826.863	48424.405	1.128	257° 08' 46"	17.312	838323.299360
25-44	-69827.114	48423.305	9.959	257° 27' 04"	-2.415	-116942.281575
25-43	-69829.278	48413.583	17.991	167° 26' 54"	-19.726	-955006.338258
倍 面 積						398.923616
面 積						199.46 m ²

座標法面積計算書

地番名	11-13					
点名	X	Y	距離	方向角	$X_{n+1} - X_{n-1}$	$Y_n \cdot (X_{n+1} - X_{n-1})$
25-19	-69846.895	48417.231	0.267	78° 08' 40"	-17.505	-847543.628655
25-20	-69846.840	48417.493	17.991	347° 26' 54"	17.617	852970.974181
25-43	-69829.278	48413.583	0.267	257° 40' 50"	17.505	847479.770415
25-42	-69829.335	48413.322	17.989	167° 27' 00"	-17.617	-852897.493674
					倍 面積	9.622267
					面積	4.81 m ²

座標法面積計算書

地番名	11-14					
点名	X	Y	距離	方向角	$X_{n+1} - X_{n-1}$	$Y_n \cdot (X_{n+1} - X_{n-1})$
25-18	-69847.147	48416.108	1.150	77° 21' 09"	-17.308	-837985.997264
25-19	-69846.895	48417.231	17.989	347° 27' 00"	17.812	862407.718572
25-42	-69829.335	48413.322	0.885	257° 20' 42"	17.366	840745.749852
25-41	-69829.529	48412.458	0.269	257° 33' 49"	-0.252	-12199.939416
25-40	-69829.587	48412.195	17.990	167° 26' 16"	-17.618	-852926.051510
					倍 面積	41.480234
					面積	20.74 m ²

座標法面積計算書

地番名	11-15					
点名	X	Y	距離	方向角	$X_{n+1} - X_{n-1}$	$Y_n \cdot (X_{n+1} - X_{n-1})$
25-17	-69850.561	48400.787	15.696	77° 26' 17"	0.538	26039.623406
25-18	-69847.147	48416.108	17.990	347° 26' 16"	20.974	1015479.449192
25-40	-69829.587	48412.195	10.843	257° 27' 25"	15.205	736107.424975
25-39	-69831.942	48401.610	0.694	257° 36' 20"	-2.504	-121197.631440
25-38	-69832.091	48400.932	0.620	257° 26' 28"	-0.284	-13745.864688
25-37	-69832.226	48400.326	0.476	257° 09' 30"	-0.241	-11664.478566
25-36	-69832.332	48399.861	3.056	257° 31' 41"	-0.766	-37074.293526
25-33	-69832.992	48396.877	15.052	167° 26' 58"	-15.353	-743037.252581
25-34	-69847.685	48400.148	2.946	167° 28' 24"	-17.569	-850342.200212
					倍 面 積	564.776560
					面 積	282.38 m ²

座標法面積計算書

地番名	11-16					
点名	X	Y	距離	方向角	$X_{n+1} - X_{n-1}$	$Y_n \cdot (X_{n+1} - X_{n-1})$
25-16	-69850.614	48400.548	0.244	77° 29' 48"	-2.821	-136537.945908
25-17	-69850.561	48400.787	2.946	347° 28' 24"	2.929	141765.905123
25-34	-69847.685	48400.148	0.239	256° 43' 06"	2.821	136536.817508
25-35	-69847.740	48399.915	2.942	167° 34' 44"	-2.929	-141763.351035
					倍 面積	1.425688
					面積	0.71 m ²

座標法面積計算書

地番名	11-17					
点名	X	Y	距離	方向角	$X_{n+1} - X_{n-1}$	$Y_n \cdot (X_{n+1} - X_{n-1})$
25-15	-69850.818	48399.623	0.947	77° 33' 47"	-17.362	-840314.254526
25-16	-69850.614	48400.548	2.942	347° 34' 44"	3.078	148976.886744
25-35	-69847.740	48399.915	0.239	76° 43' 06"	2.929	141763.351035
25-34	-69847.685	48400.148	15.052	347° 26' 58"	14.748	713805.382704
25-33	-69832.992	48396.877	1.183	257° 18' 49"	14.433	698512.125741
25-32	-69833.252	48395.722	17.993	167° 28' 45"	-17.826	-862702.140372
					倍 面 積	41.351326
					面 積	20.67 m ²

座標法面積計算書

地番名	11-18					
点名	X	Y	距離	方向角	$X_{n+1} - X_n$	$Y_n \cdot (X_{n+1} - X_n)$
25-14	-69853.716	48386.582	13.359	77° 28' 16"	-14.666	-709637.611612
25-15	-69850.818	48399.623	17.993	347° 28' 45"	20.464	990449.885072
25-32	-69833.252	48395.722	13.367	257° 28' 13"	14.666	709771.658852
25-31	-69836.152	48382.673	17.993	167° 27' 10"	-20.464	-990103.020272
					倍 面積	480.912040
					面積	240.45 m ²