
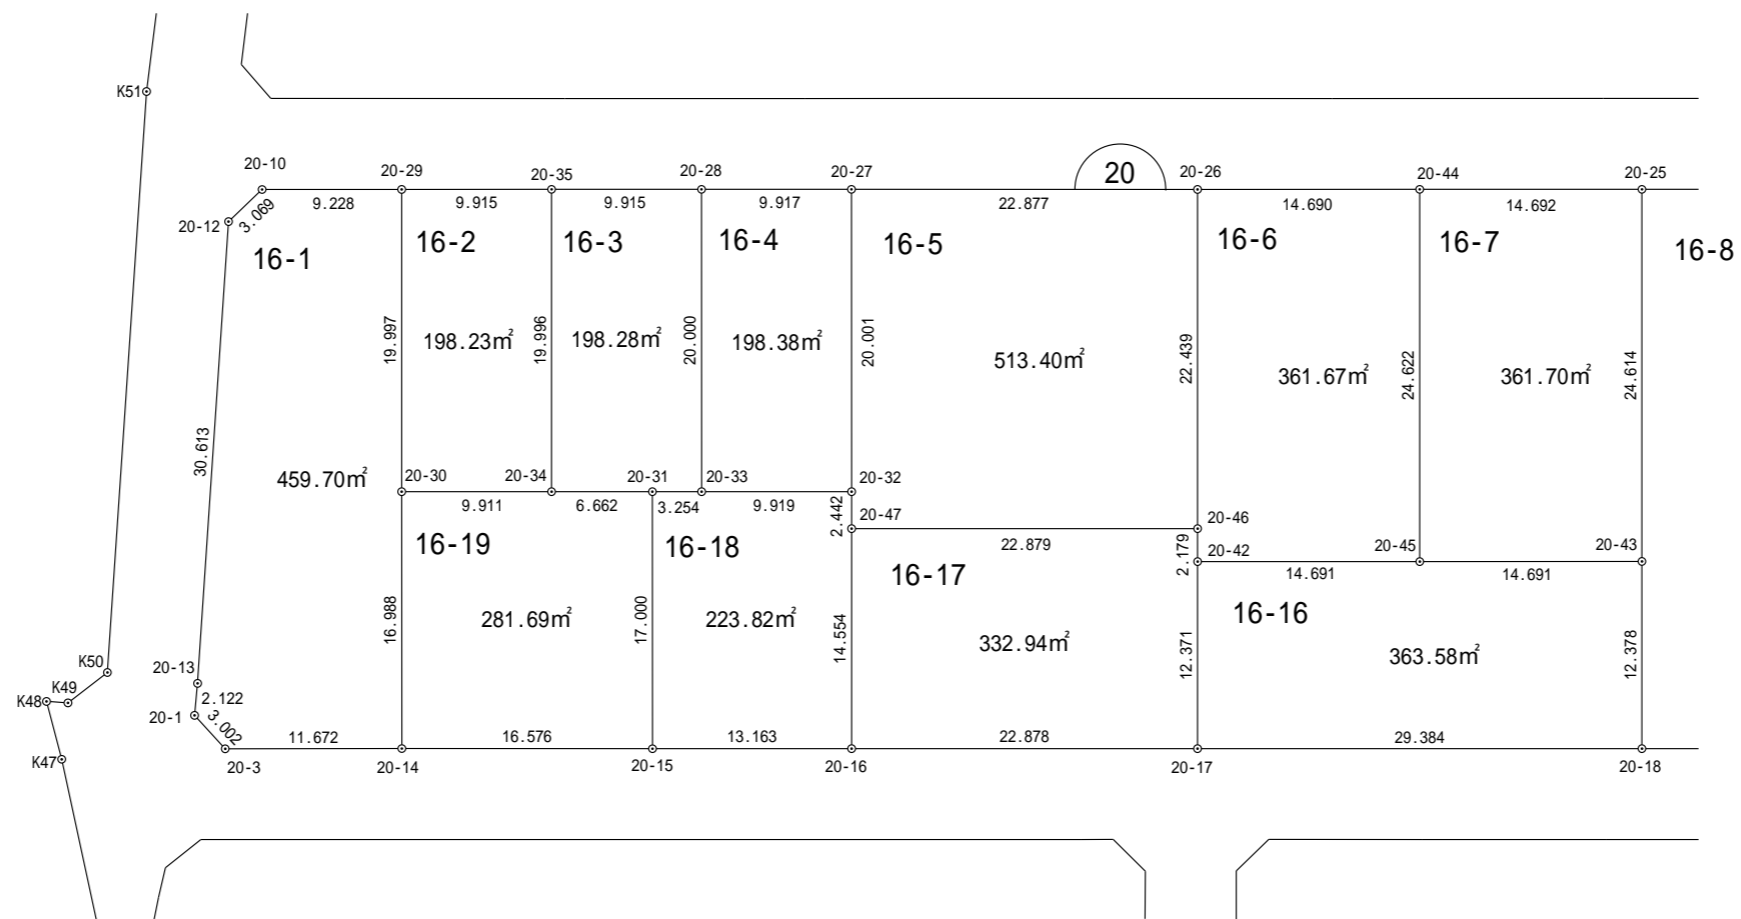


一宮町東浪見土地区画整理事業 画地確定図



長生郡一宮町東野

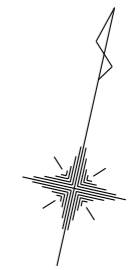

縮尺 1:500

一宮町東浪見土地区画整理事業 画地確定図

長生郡一宮町東野

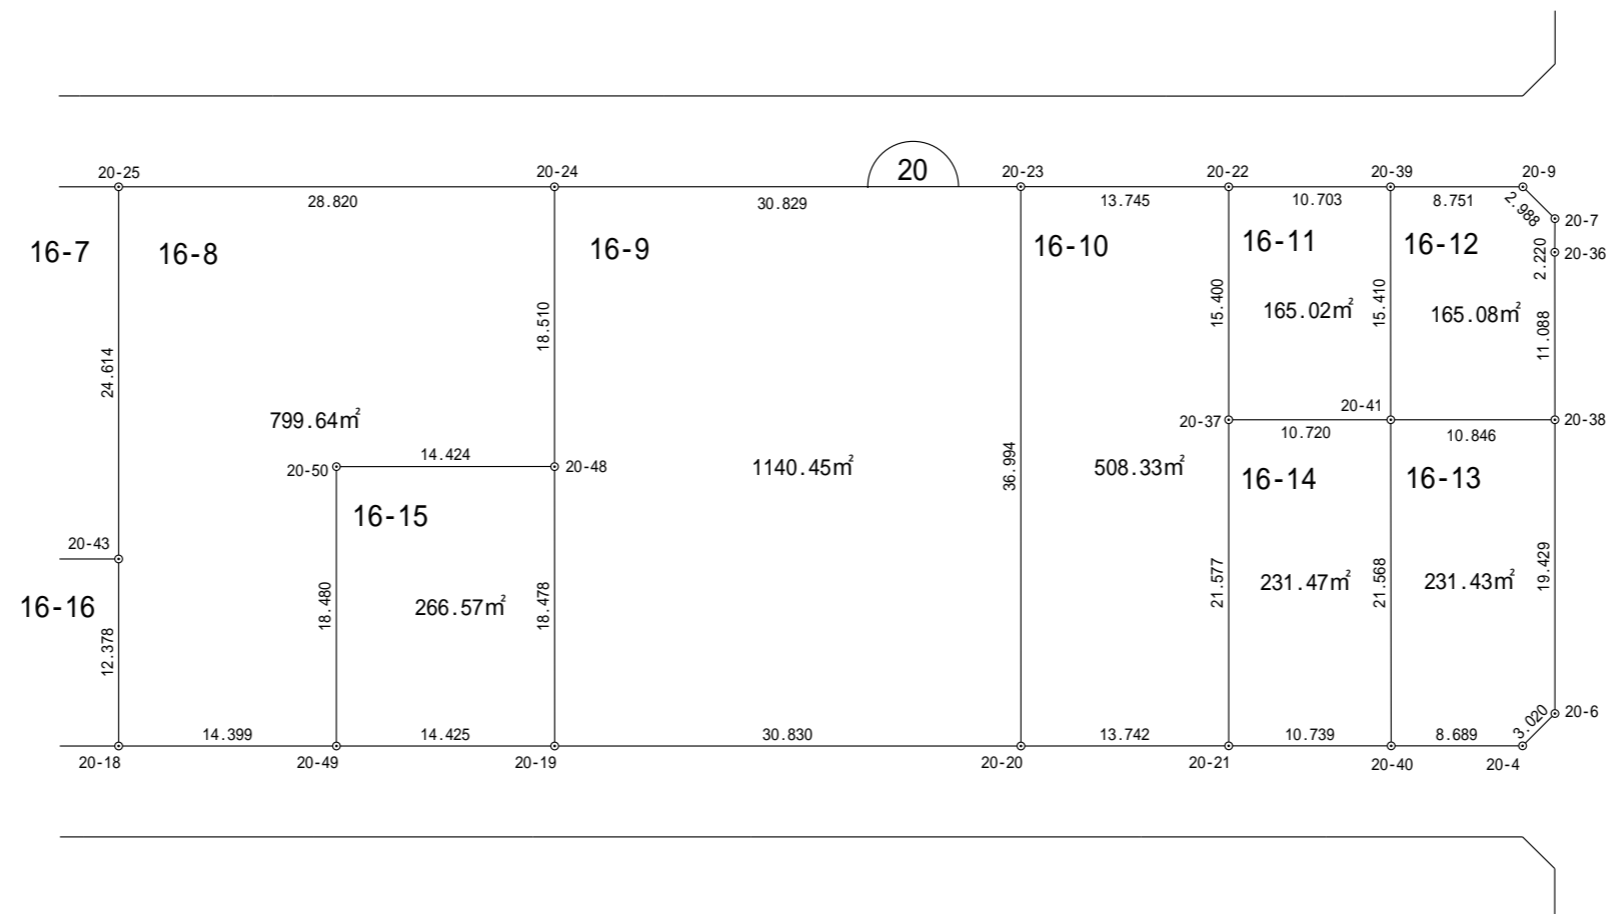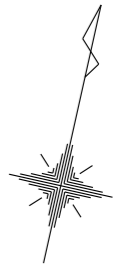

縮尺 1:500

座標法面積計算書

地番名	16-1					
点名	X	Y	距離	方向角	$X_{n+1} - X_{n-1}$	$Y_n \cdot (X_{n+1} - X_{n-1})$
20-1	-70044.966	48304.358	3.002	124° 55' 24"	-3.825	-184764.169350
20-3	-70046.685	48306.820	11.672	77° 21' 41"	0.835	40336.194700
20-14	-70044.131	48318.210	16.988	347° 25' 50"	19.135	924568.948350
20-30	-70027.550	48314.513	19.997	347° 25' 49"	36.099	1744105.604787
20-29	-70008.032	48310.161	9.228	257° 24' 50"	17.507	845765.988627
20-10	-70010.043	48301.154	3.069	213° 36' 07"	-4.568	-220639.671472
20-12	-70012.600	48299.455	30.613	171° 17' 10"	-32.817	-1585043.214735
20-13	-70042.860	48304.093	2.122	172° 49' 41"	-32.366	-1563410.274038
					倍 面 積	919.406869
					面 積	459.70 m ²

座標法面積計算書

地番名	16-2					
点名	X	Y	距離	方向角	$X_{n+1} - X_{n-1}$	$Y_n \cdot (X_{n+1} - X_{n-1})$
20-30	-70027.550	48314.513	9.911	77° 25' 50"	-17.361	-838788.260193
20-34	-70025.393	48324.187	19.996	347° 26' 29"	21.675	1047426.753225
20-35	-70005.875	48319.839	9.915	257° 26' 08"	17.361	838880.724879
20-29	-70008.032	48310.161	19.997	167° 25' 49"	-21.675	-1047122.739675
倍 面積						396.478236
面積						198.23 m ²

座標法面積計算書

地番名	16-3					
点名	X	Y	距離	方向角	$X_{n+1} - X_{n-1}$	$Y_n \cdot (X_{n+1} - X_{n-1})$
20-34	-70025.393	48324.187	6.662	77° 26' 19"	-18.069	-873169.734903
20-31	-70023.944	48330.690	3.254	77° 31' 36"	2.152	104007.644880
20-33	-70023.241	48333.868	20.000	347° 26' 05"	20.224	977504.146432
20-28	-70003.720	48329.517	9.915	257° 26' 48"	17.366	839290.392222
20-35	-70005.875	48319.839	19.996	167° 26' 29"	-21.673	-1047235.870647
					倍 面積	396.577984
					面積	198.28 m ²

座標法面積計算書

地番名	16-4					
点名	X	Y	距離	方向角	$X_{n+1} - X_{n-1}$	$Y_n \cdot (X_{n+1} - X_{n-1})$
20-33	-70023.241	48333.868	9.919	77° 26' 05"	-17.363	-839220.950084
20-32	-70021.083	48343.550	20.001	347° 25' 48"	21.680	1048088.164000
20-27	-70001.561	48339.197	9.917	257° 25' 36"	17.363	839313.477511
20-28	-70003.720	48329.517	20.000	167° 26' 05"	-21.680	-1047783.928560
倍 面積						396.762867
面積						198.38 m ²

座標法面積計算書

地番名	16-5					
点名	X	Y	距離	方向角	$X_{n+1} - X_{n-1}$	$Y_n \cdot (X_{n+1} - X_{n-1})$
20-47	-70023.468	48344.079	22.879	77° 26' 45"	2.588	125114.476452
20-46	-70018.495	48366.411	22.439	347° 26' 03"	26.875	1299847.295625
20-26	-69996.593	48361.529	22.877	257° 27' 29"	16.934	818954.132086
20-27	-70001.561	48339.197	20.001	167° 25' 48"	-24.490	-1183826.934530
20-32	-70021.083	48343.550	2.442	167° 29' 39"	-21.907	-1059062.149850
					倍 面積	1026.819783
					面積	513.40 m ²

座標法面積計算書

地番名	16-6					
点名	X	Y	距離	方向角	$X_{n+1} - X_{n-1}$	$Y_n \cdot (X_{n+1} - X_{n-1})$
20-26	-69996.593	48361.529	22.439	167° 26' 03"	-25.099	-1213826.016371
20-46	-70018.495	48366.411	2.179	167° 29' 38"	-24.030	-1162244.856330
20-42	-70020.623	48366.883	14.691	77° 26' 36"	1.066	51559.097278
20-45	-70017.429	48381.223	24.622	347° 26' 11"	27.227	1317275.558621
20-44	-69993.396	48375.867	14.690	257° 25' 49"	20.836	1007959.564812
					倍 面積	723.348010
					面積	361.67 m ²

座標法面積計算書

地番名	16-7					
点名	X	Y	距離	方向角	$X_{n+1} - X_{n-1}$	$Y_n \cdot (X_{n+1} - X_{n-1})$
20-44	-69993.396	48375.867	24.622	167° 26' 11"	-27.225	-1317032.979075
20-45	-70017.429	48381.223	14.691	77° 25' 11"	-20.833	-1007926.018759
20-43	-70014.229	48395.562	24.614	347° 26' 21"	27.225	1317569.175450
20-25	-69990.204	48390.209	14.692	257° 27' 09"	20.833	1008113.224097
					倍 面積	723.401713
					面積	361.70 m ²

座標法面積計算書

地番名	16-8					
点名	X	Y	距離	方向角	$X_{n+1} - X_{n-1}$	$Y_n \cdot (X_{n+1} - X_{n-1})$
20-18	-70026.311	48398.254	14.399	77° 26' 15"	-8.950	-433164.373300
20-49	-70023.179	48412.309	18.480	347° 26' 10"	21.170	1024888.581530
20-50	-70005.141	48408.289	14.424	77° 26' 06"	21.176	1025093.927864
20-48	-70002.003	48422.368	18.510	347° 25' 54"	21.205	1026796.313440
20-24	-69983.936	48418.340	28.820	257° 26' 20"	11.799	571287.993660
20-25	-69990.204	48390.209	24.614	167° 26' 21"	-30.293	-1465884.601237
20-43	-70014.229	48395.562	12.378	167° 26' 21"	-36.107	-1747418.557134
					倍 面 積	1599.284823
					面 積	799.64 m ²

座標法面積計算書

地番名	16-9					
点名	X	Y	距離	方向角	$X_{n+1} - X_{n-1}$	$Y_n \cdot (X_{n+1} - X_{n-1})$
20-19	-70020.039	48426.389	30.830	77° 26' 41"	-11.334	-548864.692926
20-20	-70013.337	48456.482	36.994	347° 25' 49"	42.810	2074421.994420
20-23	-69977.229	48448.431	30.829	257° 26' 05"	29.401	1424432.319831
20-24	-69983.936	48418.340	18.510	167° 25' 54"	-24.774	-1199515.955160
20-48	-70002.003	48422.368	18.478	167° 25' 55"	-36.103	-1748192.751904
					倍 面 積	2280.914261
					面 積	1140.45 m ²

座標法面積計算書

地番名	16-10					
点名	X	Y	距離	方向角	$X_{n+1} - X_{n-1}$	$Y_n \cdot (X_{n+1} - X_{n-1})$
20-20	-70013.337	48456.482	13.742	77° 25' 30"	-33.116	-1604684.857912
20-21	-70010.345	48469.895	21.577	347° 25' 58"	24.053	1165846.384435
20-37	-69989.284	48465.200	15.400	347° 26' 11"	36.093	1749254.463600
20-22	-69974.252	48461.850	13.745	257° 29' 30"	12.055	584207.601750
20-23	-69977.229	48448.431	36.994	167° 25' 49"	-39.085	-1893606.925635
					倍 面積	1016.666238
					面積	508.33 m ²

座標法面積計算書

地番名	16-11					
点名	X	Y	距離	方向角	$X_{n+1} - X_{n-1}$	$Y_n \cdot (X_{n+1} - X_{n-1})$
20-22	-69974.252	48461.850	15.400	167° 26' 11"	-17.363	-841443.101550
20-37	-69989.284	48465.200	10.720	77° 28' 27"	-12.707	-615847.296400
20-41	-69986.959	48475.665	15.410	347° 22' 34"	17.363	841682.971395
20-39	-69971.921	48472.297	10.703	257° 25' 19"	12.707	615937.477979
					倍 面積	330.051424
					面積	165.02 m ²

座標法面積計算書

地番名	16-12					
点名	X	Y	距離	方向角	$X_{n+1} - X_{n-1}$	$Y_n \cdot (X_{n+1} - X_{n-1})$
20-39	-69971.921	48472.297	15.410	167° 22' 34"	-16.942	-821217.655774
20-41	-69986.959	48475.665	10.846	77° 27' 56"	-12.684	-614865.334860
20-38	-69984.605	48486.253	11.088	347° 25' 13"	13.176	638854.869528
20-36	-69973.783	48483.838	2.220	347° 43' 43"	12.992	629902.023296
20-7	-69971.613	48483.366	2.988	302° 16' 32"	3.766	182588.356356
20-9	-69970.017	48480.839	8.751	257° 26' 03"	-0.308	-14932.098412
					倍 面 積	330.160134
					面 積	165.08 m ²

座標法面積計算書

地番名	16-13					
点名	X	Y	距離	方向角	$X_{n+1} - X_{n-1}$	$Y_n \cdot (X_{n+1} - X_{n-1})$
20-41	-69986.959	48475.665	21.568	167° 22' 51"	-23.401	-1134379.036665
20-40	-70008.006	48480.377	8.689	77° 26' 13"	-19.157	-928738.582189
20-4	-70006.116	48488.858	3.020	32° 31' 20"	4.437	215145.062946
20-6	-70003.569	48490.482	19.429	347° 25' 43"	21.511	1043078.758302
20-38	-69984.605	48486.253	10.846	257° 27' 56"	16.610	805356.662330
					倍 面積	462.864724
					面積	231.43 m ²

座標法面積計算書

地番名	16-14					
点名	X	Y	距離	方向角	$X_{n+1} - X_{n-1}$	$Y_n \cdot (X_{n+1} - X_{n-1})$
20-21	-70010.345	48469.895	10.739	77° 25' 15"	-18.722	-907453.374190
20-40	-70008.006	48480.377	21.568	347° 22' 51"	23.386	1133762.096522
20-41	-69986.959	48475.665	10.720	257° 28' 27"	18.722	907561.400130
20-37	-69989.284	48465.200	21.577	167° 25' 58"	-23.386	-1133407.167200
					倍 面積	462.955262
					面積	231.47 m ²

座標法面積計算書

地番名	16-15					
点名	X	Y	距離	方向角	$X_{n+1} - X_{n-1}$	$Y_n \cdot (X_{n+1} - X_{n-1})$
20-49	-70023.179	48412.309	14.425	77° 25' 41"	-14.898	-721246.579482
20-19	-70020.039	48426.389	18.478	347° 25' 55"	21.176	1025477.213464
20-48	-70002.003	48422.368	14.424	257° 26' 06"	14.898	721396.438464
20-50	-70005.141	48408.289	18.480	167° 26' 10"	-21.176	-1025093.927864
倍 面 積						533.144582
面 積						266.57 m ²

座標法面積計算書

地番名	16-16					
点名	X	Y	距離	方向角	$X_{n+1} - X_{n-1}$	$Y_n \cdot (X_{n+1} - X_{n-1})$
20-42	-70020.623	48366.883	12.371	167° 26' 48"	-15.270	-738562.303410
20-17	-70032.699	48369.572	29.384	77° 26' 39"	-5.688	-275126.125536
20-18	-70026.311	48398.254	12.378	347° 26' 21"	18.470	893915.751380
20-43	-70014.229	48395.562	14.691	257° 25' 11"	8.882	429849.381684
20-45	-70017.429	48381.223	14.691	257° 26' 36"	-6.394	-309349.539862
					倍 面積	727.164256
					面積	363.58 m ²

座標法面積計算書

地番名	16-17					
点名	X	Y	距離	方向角	$X_{n+1} - X_{n-1}$	$Y_n \cdot (X_{n+1} - X_{n-1})$
20-16	-70037.675	48347.241	22.878	77° 26' 17"	-9.231	-446293.381671
20-17	-70032.699	48369.572	12.371	347° 26' 48"	17.052	824797.941744
20-42	-70020.623	48366.883	2.179	347° 29' 38"	14.204	687003.206132
20-46	-70018.495	48366.411	22.879	257° 26' 45"	-2.845	-137602.439295
20-47	-70023.468	48344.079	14.554	167° 27' 09"	-19.180	-927239.435220
					倍 面 積	665.891690
					面 積	332.94 m ²

座標法面積計算書

地番名	16-18					
点名	X	Y	距離	方向角	$X_{n+1} - X_{n-1}$	$Y_n \cdot (X_{n+1} - X_{n-1})$
20-15	-70040.537	48334.392	13.163	77° 26' 34"	-13.731	-663679.536552
20-16	-70037.675	48347.241	14.554	347° 27' 09"	17.069	825239.056629
20-47	-70023.468	48344.079	2.442	347° 29' 39"	16.592	802124.958768
20-32	-70021.083	48343.550	9.919	257° 26' 05"	0.227	10973.985850
20-33	-70023.241	48333.868	3.254	257° 31' 36"	-2.861	-138283.196348
20-31	-70023.944	48330.690	17.000	167° 25' 23"	-17.296	-835927.614240
倍 面 積						447.654107
面 積						223.82 m ²

座標法面積計算書

地番名	16-19					
点名	X	Y	距離	方向角	$X_{n+1} - X_{n-1}$	$Y_n \cdot (X_{n+1} - X_{n-1})$
20-14	-70044.131	48318.210	16.576	77° 28' 41"	-12.987	-627508.593270
20-15	-70040.537	48334.392	17.000	347° 25' 23"	20.187	975726.371304
20-31	-70023.944	48330.690	6.662	257° 26' 19"	15.144	731919.969360
20-34	-70025.393	48324.187	9.911	257° 25' 50"	-3.606	-174257.018322
20-30	-70027.550	48314.513	16.988	167° 25' 50"	-18.738	-905317.344594
					倍 面積	563.384478
					面積	281.69 m ²