
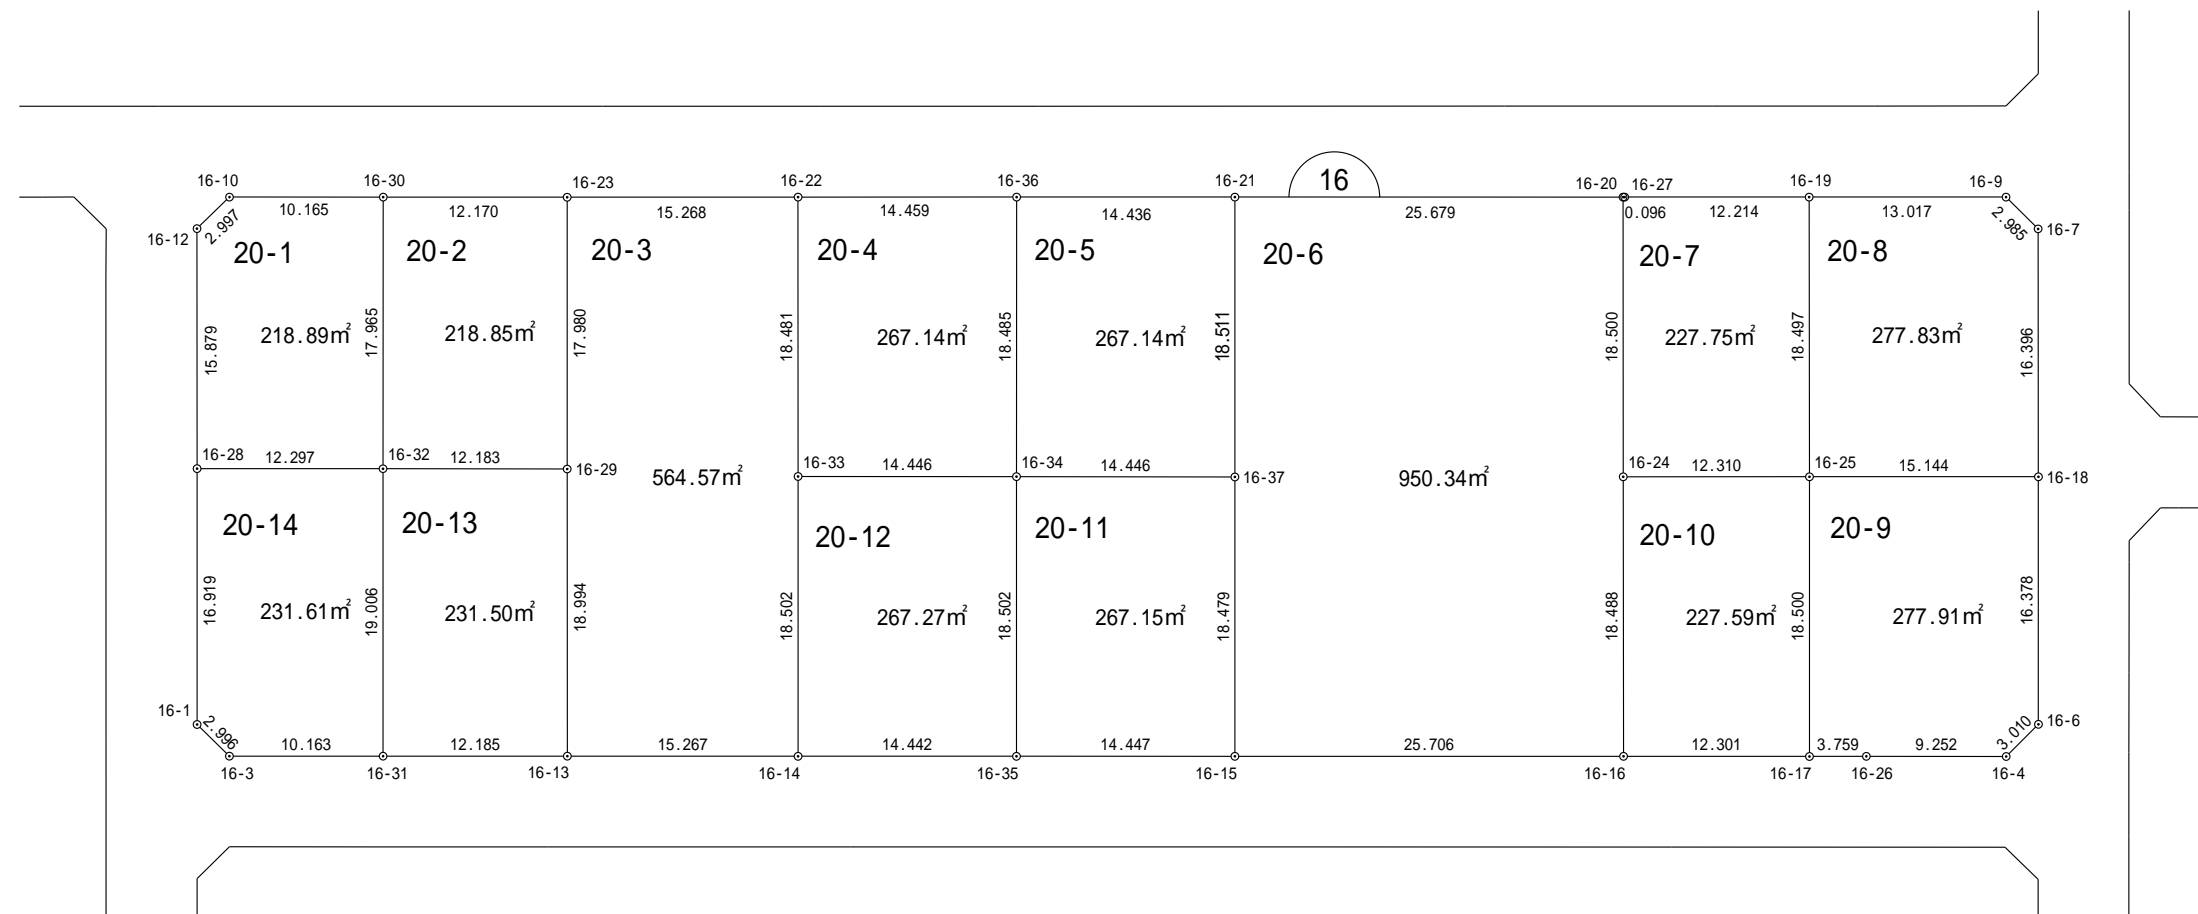


# 一宮町東浪見土地区画整理事業 画地確定図

長生郡一宮町東野

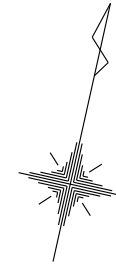

縮尺 1:500

## 座標法面積計算書

地番名	20-1					
点名	X	Y	距離	方向角	$X_{n+1} - X_{n-1}$	$Y_n \cdot (X_{n+1} - X_{n-1})$
16-10	-70037.535	48375.476	2.997	213° 19' 28"	-4.707	-227703.365532
16-12	-70040.040	48373.829	15.879	167° 24' 41"	-18.003	-870874.043487
16-28	-70055.538	48377.290	12.297	77° 28' 29"	-12.831	-620729.007990
16-32	-70052.871	48389.295	17.965	347° 28' 42"	20.205	977705.705475
16-30	-70035.333	48385.400	10.165	257° 29' 22"	15.336	742038.494400
					倍 面積	437.782866
					面積	218.89 m <sup>2</sup>

## 座標法面積計算書

地番名	20-2					
点名	X	Y	距離	方向角	$X_{n+1} - X_{n-1}$	$Y_n \cdot (X_{n+1} - X_{n-1})$
16-30	-70035.333	48385.400	17.965	167° 28' 42"	-20.181	-976465.757400
16-32	-70052.871	48389.295	12.183	77° 31' 44"	-14.907	-721339.220565
16-29	-70050.240	48401.191	17.980	347° 26' 13"	20.181	976784.435571
16-23	-70032.690	48397.280	12.170	257° 27' 27"	14.907	721458.252960
					倍 面積	437.710566
					面積	218.85 m <sup>2</sup>

## 座標法面積計算書

地番名	20-3					
点名	X	Y	距離	方向角	$X_{n+1} - X_{n-1}$	$Y_n \cdot (X_{n+1} - X_{n-1})$
16-13	-70068.780	48405.322	15.267	77° 27' 47"	-15.226	-737019.432772
16-14	-70065.466	48420.225	18.502	347° 26' 20"	21.374	1034933.889150
16-33	-70047.406	48416.201	18.481	347° 26' 24"	36.099	1747776.439899
16-22	-70029.367	48412.182	15.268	257° 25' 45"	14.716	712433.670312
16-23	-70032.690	48397.280	17.980	167° 26' 13"	-20.873	-1010196.425440
16-29	-70050.240	48401.191	18.994	167° 26' 20"	-36.090	-1746798.983190
					倍 面 積	1129.157959
					面 積	564.57 m <sup>2</sup>

## 座標法面積計算書

地番名	20-4					
点名	X	Y	距離	方向角	$X_{n+1} - X_{n-1}$	$Y_n \cdot (X_{n+1} - X_{n-1})$
16-22	-70029.367	48412.182	18.481	167° 26' 24"	-21.184	-1025563.663488
16-33	-70047.406	48416.201	14.446	77° 27' 17"	-14.901	-721449.811101
16-34	-70044.268	48430.303	18.485	347° 28' 40"	21.184	1025947.538752
16-36	-70026.222	48426.295	14.459	257° 26' 14"	14.901	721600.221795
					倍 面積	534.285958
					面積	267.14 m <sup>2</sup>

## 座標法面積計算書

地番名	20-5					
点名	X	Y	距離	方向角	$X_{n+1} - X_{n-1}$	$Y_n \cdot (X_{n+1} - X_{n-1})$
16-36	-70026.222	48426.295	18.485	167° 28' 40"	-21.184	-1025862.633280
16-34	-70044.268	48430.303	14.446	77° 32' 53"	-14.931	-723112.854093
16-37	-70041.153	48444.410	18.511	347° 26' 42"	21.184	1026246.381440
16-21	-70023.084	48440.386	14.436	257° 26' 43"	14.931	723263.403366
					倍 面積	534.297433
					面積	267.14 m <sup>2</sup>

## 座標法面積計算書

地番名	20-6					
点名	X	Y	距離	方向角	$X_{n+1} - X_{n-1}$	$Y_n \cdot (X_{n+1} - X_{n-1})$
16-15	-70059.191	48448.426	25.706	77° 26' 34"	-12.449	-603134.455274
16-16	-70053.602	48473.518	18.488	347° 23' 50"	23.632	1145526.177376
16-24	-70035.559	48469.484	18.500	347° 24' 43"	36.099	1749699.902916
16-20	-70017.503	48465.452	25.679	257° 26' 52"	12.475	604606.513700
16-21	-70023.084	48440.386	18.511	167° 26' 42"	-23.650	-1145615.128900
16-37	-70041.153	48444.410	18.479	167° 26' 54"	-36.107	-1749182.311870
					倍 面 積	1900.697948
					面 積	950.34 m <sup>2</sup>

## 座標法面積計算書

地番名	20-7					
点名	X	Y	距離	方向角	$X_{n+1} - X_{n-1}$	$Y_n \cdot (X_{n+1} - X_{n-1})$
16-24	-70035.559	48469.484	12.310	77° 25' 00"	-15.374	-745169.847016
16-25	-70032.877	48481.499	18.497	347° 24' 47"	20.735	1005263.881765
16-19	-70014.824	48477.468	12.214	257° 26' 26"	15.397	746407.574796
16-27	-70017.480	48465.546	0.096	256° 15' 03"	-2.679	-129839.197734
16-20	-70017.503	48465.452	18.500	167° 24' 43"	-18.079	-876206.906708
					倍 面積	455.505103
					面積	227.75 m <sup>2</sup>



## 座標法面積計算書

地番名	20-8					
点名	X	Y	距離	方向角	$X_{n+1} - X_{n-1}$	$Y_n \cdot (X_{n+1} - X_{n-1})$
16-25	-70032.877	48481.499	15.144	77° 26' 58"	-14.762	-715683.888238
16-18	-70029.586	48496.282	16.396	347° 22' 39"	19.291	935541.776062
16-7	-70013.586	48492.699	2.985	302° 14' 51"	17.593	853132.053507
16-9	-70011.993	48490.174	13.017	257° 26' 21"	-1.238	-60030.835412
16-19	-70014.824	48477.468	18.497	167° 24' 47"	-20.884	-1012403.441712
					倍 面積	555.664207
					面積	277.83 m <sup>2</sup>

## 座標法面積計算書

地番名	20-9					
点名	X	Y	距離	方向角	$X_{n+1} - X_{n-1}$	$Y_n \cdot (X_{n+1} - X_{n-1})$
16-17	-70050.934	48485.527	3.759	77° 22' 19"	-17.235	-835648.057845
16-26	-70050.112	48489.196	9.252	77° 31' 01"	2.822	136836.511112
16-4	-70048.112	48498.230	3.010	32° 27' 55"	4.540	220181.964200
16-6	-70045.572	48499.846	16.378	347° 25' 54"	18.526	898508.146996
16-18	-70029.586	48496.282	15.144	257° 26' 58"	12.695	615660.299990
16-25	-70032.877	48481.499	18.500	167° 25' 29"	-21.348	-1034983.040652
倍面積						555.823801
面積						277.91 m <sup>2</sup>

## 座標法面積計算書

地番名	20-10					
点名	X	Y	距離	方向角	$X_{n+1} - X_{n-1}$	$Y_n \cdot (X_{n+1} - X_{n-1})$
16-16	-70053.602	48473.518	12.301	77° 28' 27"	-15.375	-745280.339250
16-17	-70050.934	48485.527	18.500	347° 25' 29"	20.725	1004862.547075
16-25	-70032.877	48481.499	12.310	257° 25' 00"	15.375	745403.047125
16-24	-70035.559	48469.484	18.488	167° 23' 50"	-20.725	-1004530.055900
					倍 面積	455.199050
					面積	227.59 m <sup>2</sup>

## 座標法面積計算書

地番名	20-11					
点名	X	Y	距離	方向角	$X_{n+1} - X_{n-1}$	$Y_n \cdot (X_{n+1} - X_{n-1})$
16-34	-70044.268	48430.303	18.502	167° 27' 06"	-21.176	-1025560.096328
16-35	-70062.329	48434.323	14.447	77° 27' 21"	-14.923	-722785.402129
16-15	-70059.191	48448.426	18.479	347° 26' 54"	21.176	1025943.868976
16-37	-70041.153	48444.410	14.446	257° 32' 53"	14.923	722935.930430
					倍 面積	534.300949
					面積	267.15 m <sup>2</sup>

## 座標法面積計算書

地番名	20-12					
点名	X	Y	距離	方向角	$X_{n+1} - X_{n-1}$	$Y_n \cdot (X_{n+1} - X_{n-1})$
16-33	-70047.406	48416.201	18.502	167° 26' 20"	-21.198	-1026326.628798
16-14	-70065.466	48420.225	14.442	77° 27' 19"	-14.923	-722575.017675
16-35	-70062.329	48434.323	18.502	347° 27' 06"	21.198	1026710.778954
16-34	-70044.268	48430.303	14.446	257° 27' 17"	14.923	722725.411669
					倍 面積	534.544150
					面積	267.27 m <sup>2</sup>

## 座標法面積計算書

地番名	20-13					
点名	X	Y	距離	方向角	$X_{n+1} - X_{n-1}$	$Y_n \cdot (X_{n+1} - X_{n-1})$
16-32	-70052.871	48389.295	19.006	167° 26' 37"	-21.183	-1025030.435985
16-31	-70071.423	48393.427	12.185	77° 28' 22"	-15.909	-769891.030143
16-13	-70068.780	48405.322	18.994	347° 26' 20"	21.183	1025369.935926
16-29	-70050.240	48401.191	12.183	257° 31' 44"	15.909	770014.547619
					倍 面積	463.017417
					面積	231.50 m <sup>2</sup>

## 座標法面積計算書

地番名	20-14					
点名	X	Y	距離	方向角	$X_{n+1} - X_{n-1}$	$Y_n \cdot (X_{n+1} - X_{n-1})$
16-28	-70055.538	48377.290	16.919	167° 27' 31"	-19.183	-928021.554070
16-1	-70072.054	48380.964	2.996	121° 53' 31"	-18.099	-875647.067436
16-3	-70073.637	48383.508	10.163	77° 25' 03"	0.631	30529.993548
16-31	-70071.423	48393.427	19.006	347° 26' 37"	20.766	1004937.905082
16-32	-70052.871	48389.295	12.297	257° 28' 29"	15.885	768663.951075
					倍 面積	463.228199
					面積	231.61 m <sup>2</sup>