
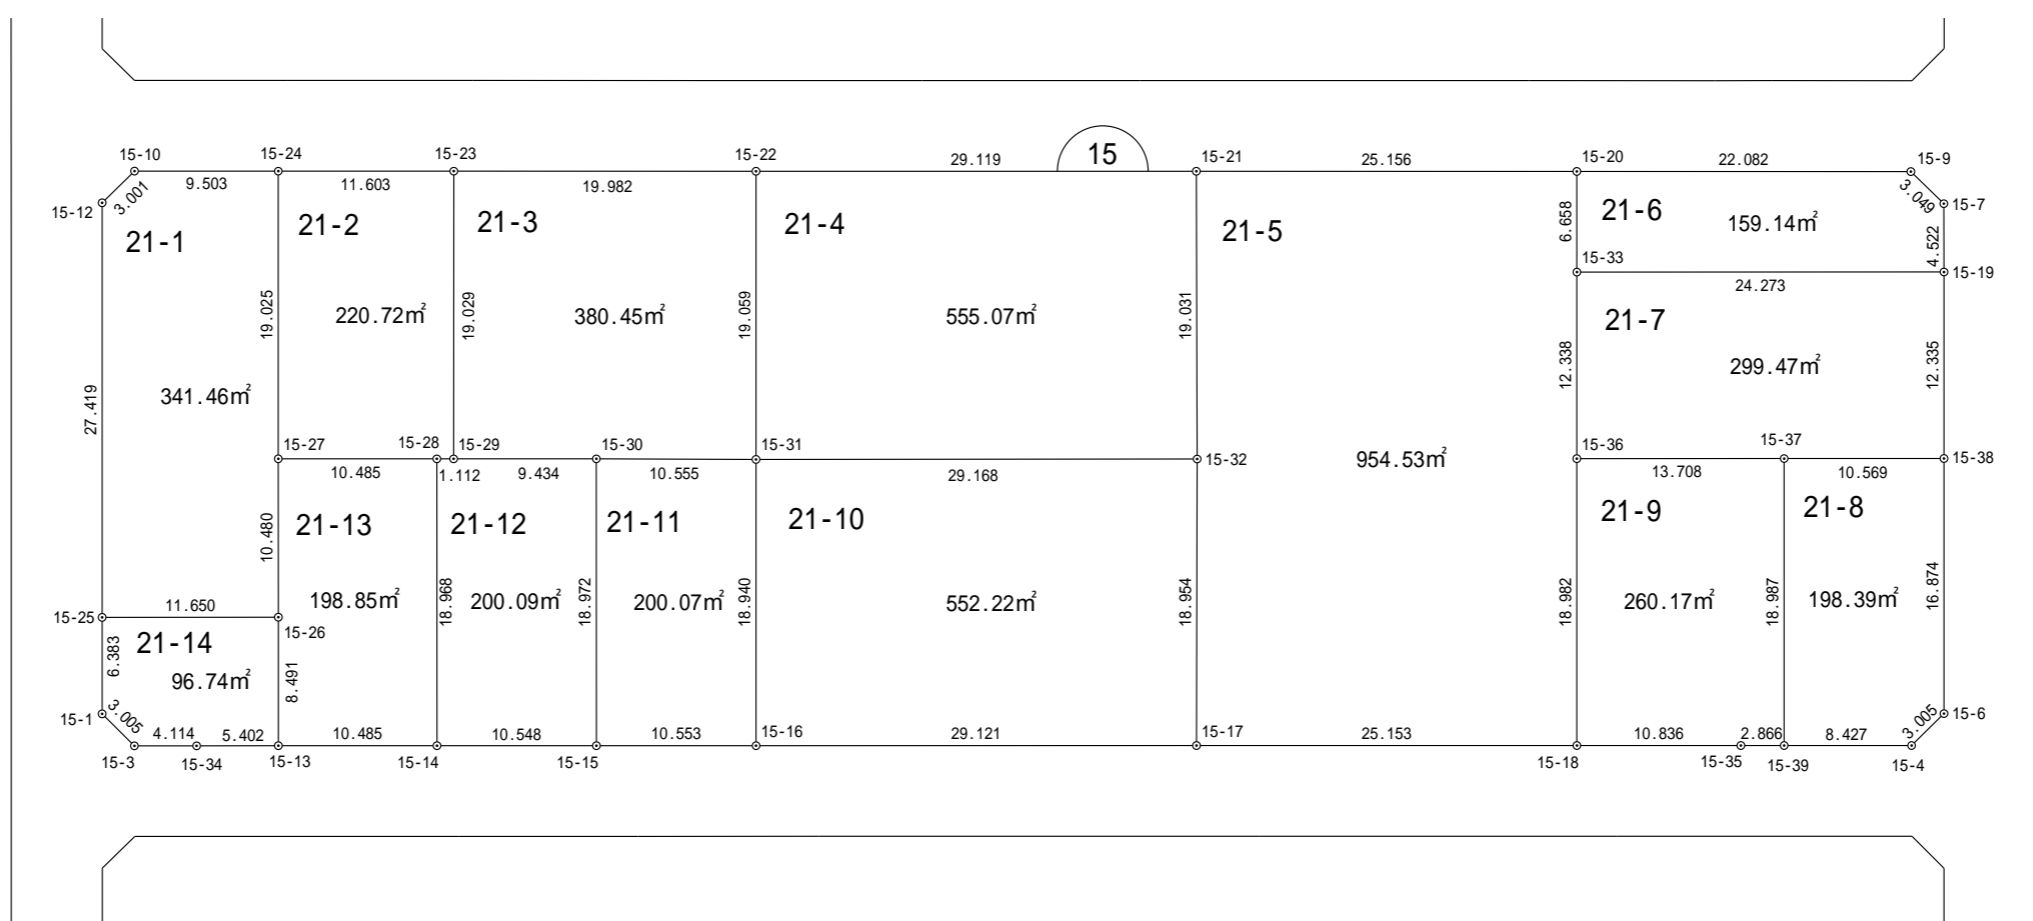


一宮町東浪見土地区画整理事業 画地確定図

長生郡一宮町東野

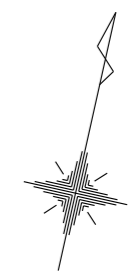

縮尺 1:500

座標法面積計算書

地番名	21-1					
点名	X	Y	距離	方向角	$X_{n+1} - X_{n-1}$	$Y_n \cdot (X_{n+1} - X_{n-1})$
15-25	-70108.767	48389.143	11.650	77° 24' 43"	-24.224	-1172178.600032
15-26	-70106.228	48400.513	10.480	347° 23' 45"	12.767	617929.349471
15-27	-70096.000	48398.226	19.025	347° 27' 01"	28.799	1393820.510574
15-24	-70077.429	48394.092	9.503	257° 29' 36"	16.513	799131.641196
15-10	-70079.487	48384.814	3.001	213° 01' 23"	-4.575	-221360.524050
15-12	-70082.004	48383.178	27.419	167° 26' 07"	-29.280	-1416659.451840
倍面積						682.925319
面積						341.46 m ²

座標法面積計算書

地番名	21-2					
点名	X	Y	距離	方向角	$X_{n+1} - X_{n-1}$	$Y_n \cdot (X_{n+1} - X_{n-1})$
15-27	-70096.000	48398.226	10.485	77° 27' 46"	-16.295	-788649.092670
15-28	-70093.724	48408.461	1.112	77° 29' 17"	2.517	121844.096337
15-29	-70093.483	48409.547	19.029	347° 28' 06"	18.817	910922.445899
15-23	-70074.907	48405.418	11.603	257° 26' 48"	16.054	777100.580572
15-24	-70077.429	48394.092	19.025	167° 27' 01"	-21.093	-1020776.582556
					倍 面積	441.447582
					面積	220.72 m ²

座標法面積計算書

地番名	21-3					
点名	X	Y	距離	方向角	$X_{n+1} - X_{n-1}$	$Y_n \cdot (X_{n+1} - X_{n-1})$
15-29	-70093.483	48409.547	9.434	77° 26' 39"	-16.525	-799967.764175
15-30	-70091.432	48418.756	10.555	77° 37' 51"	4.312	208781.675872
15-31	-70089.171	48429.066	19.059	347° 26' 44"	20.865	1010472.462090
15-22	-70070.567	48424.923	19.982	257° 27' 20"	14.264	690733.101672
15-23	-70074.907	48405.418	19.029	167° 28' 06"	-22.916	-1109258.558888
					倍 面積	760.916571
					面積	380.45 m ²

座標法面積計算書

地番名	21-4					
点名	X	Y	距離	方向角	$X_{n+1} - X_{n-1}$	$Y_n \cdot (X_{n+1} - X_{n-1})$
15-31	-70089.171	48429.066	29.168	77° 23' 46"	-12.239	-592723.338774
15-32	-70082.806	48457.532	19.031	347° 17' 50"	24.931	1208094.730292
15-21	-70064.240	48453.347	29.119	257° 27' 03"	12.239	593020.513933
15-22	-70070.567	48424.923	19.059	167° 26' 44"	-24.931	-1207281.755313
					倍 面積	1110.150138
					面積	555.07 m ²

座標法面積計算書

地番名	21-5					
点名	X	Y	距離	方向角	$X_{n+1} - X_{n-1}$	$Y_n \cdot (X_{n+1} - X_{n-1})$
15-17	-70101.316	48461.612	25.153	77° 26' 56"	-13.044	-632133.266928
15-18	-70095.850	48486.164	18.982	347° 25' 38"	23.993	1163328.532852
15-36	-70077.323	48482.032	12.338	347° 27' 35"	30.571	1482144.200272
15-33	-70065.279	48479.353	6.658	347° 25' 52"	18.543	898952.642679
15-20	-70058.780	48477.904	25.156	257° 27' 53"	1.039	50368.542256
15-21	-70064.240	48453.347	19.031	167° 17' 50"	-24.026	-1164140.115022
15-32	-70082.806	48457.532	18.954	167° 34' 10"	-37.076	-1796611.456432
					倍面積	1909.079677
					面積	954.53 m ²

座標法面積計算書

地番名	21-6					
点名	X	Y	距離	方向角	$X_{n+1} - X_{n-1}$	$Y_n \cdot (X_{n+1} - X_{n-1})$
15-33	-70065.279	48479.353	24.273	77° 26' 21"	-1.220	-59144.810660
15-19	-70060.000	48503.046	4.522	347° 22' 05"	9.692	470091.521832
15-7	-70055.587	48502.057	3.049	301° 37' 16"	6.012	291594.366684
15-9	-70053.988	48499.460	22.082	257° 28' 00"	-3.193	-154858.775780
15-20	-70058.780	48477.904	6.658	167° 25' 52"	-11.291	-547364.014064
					倍 面積	318.288012
					面積	159.14 m ²

座標法面積計算書

地番名	21-7					
点名	X	Y	距離	方向角	$X_{n+1} - X_{n-1}$	$Y_n \cdot (X_{n+1} - X_{n-1})$
15-19	-70060.000	48503.046	24.273	257° 26' 21"	6.761	327929.094006
15-33	-70065.279	48479.353	12.338	167° 27' 35"	-17.323	-839807.832019
15-36	-70077.323	48482.032	13.708	77° 25' 40"	-9.060	-439247.209920
15-37	-70074.339	48495.412	10.569	77° 26' 11"	5.283	256201.261596
15-38	-70072.040	48505.728	12.335	347° 26' 31"	14.339	695523.633792
					倍 面積	598.947455
					面積	299.47 m ²

座標法面積計算書

地番名	21-8					
点名	X	Y	距離	方向角	$X_{n+1} - X_{n-1}$	$Y_n \cdot (X_{n+1} - X_{n-1})$
15-39	-70092.872	48499.540	8.427	77° 24' 36"	-16.696	-809748.319840
15-4	-70091.035	48507.765	3.005	32° 53' 11"	4.361	211542.363165
15-6	-70088.511	48509.397	16.874	347° 26' 32"	18.995	921435.996015
15-38	-70072.040	48505.728	10.569	257° 26' 11"	14.172	687423.177216
15-37	-70074.339	48495.412	18.987	167° 26' 35"	-20.832	-1010256.422784
					倍 面積	396.793772
					面積	198.39 m ²

座標法面積計算書

地番名	21-9					
点名	X	Y	距離	方向角	$X_{n+1} - X_{n-1}$	$Y_n \cdot (X_{n+1} - X_{n-1})$
15-18	-70095.850	48486.164	10.836	77° 25' 37"	-16.168	-783924.299552
15-35	-70093.491	48496.741	2.866	77° 31' 47"	2.978	144423.294698
15-39	-70092.872	48499.540	18.987	347° 26' 35"	19.152	928863.190080
15-37	-70074.339	48495.412	13.708	257° 25' 40"	15.549	754055.161188
15-36	-70077.323	48482.032	18.982	167° 25' 38"	-21.511	-1042896.990352
					倍 面積	520.356062
					面積	260.17 m ²

座標法面積計算書

地番名	21-10					
点名	X	Y	距離	方向角	$X_{n+1} - X_{n-1}$	$Y_n \cdot (X_{n+1} - X_{n-1})$
15-16	-70107.657	48433.189	29.121	77° 25' 25"	-12.145	-588221.080405
15-17	-70101.316	48461.612	18.954	347° 34' 10"	24.851	1204319.519812
15-32	-70082.806	48457.532	29.168	257° 23' 46"	12.145	588516.726140
15-31	-70089.171	48429.066	18.940	167° 25' 37"	-24.851	-1203510.719166
倍 面積						1104.446381
面積						552.22 m ²

座標法面積計算書

地番名	21-11					
点名	X	Y	距離	方向角	$X_{n+1} - X_{n-1}$	$Y_n \cdot (X_{n+1} - X_{n-1})$
15-15	-70109.949	48422.887	10.553	77° 27' 25"	-16.225	-785661.341575
15-16	-70107.657	48433.189	18.940	347° 25' 37"	20.778	1006344.801042
15-31	-70089.171	48429.066	10.555	257° 37' 51"	16.225	785761.595850
15-30	-70091.432	48418.756	18.972	167° 25' 25"	-20.778	-1006044.912168
					倍 面積	400.143149
					面積	200.07 m ²

座標法面積計算書

地番名	21-12					
点名	X	Y	距離	方向角	$X_{n+1} - X_{n-1}$	$Y_n \cdot (X_{n+1} - X_{n-1})$
15-14	-70112.238	48412.590	10.548	77° 28' 01"	-16.225	-785494.272750
15-15	-70109.949	48422.887	18.972	347° 25' 25"	20.806	1007486.586922
15-30	-70091.432	48418.756	9.434	257° 26' 39"	16.466	797263.236296
15-29	-70093.483	48409.547	1.112	257° 29' 17"	-2.292	-110954.681724
15-28	-70093.724	48408.461	18.968	167° 25' 39"	-18.755	-907900.686055
					倍 面積	400.182689
					面積	200.09 m ²

座標法面積計算書

地番名	21-13					
点名	X	Y	距離	方向角	$X_{n+1} - X_{n-1}$	$Y_n \cdot (X_{n+1} - X_{n-1})$
15-13	-70114.517	48402.355	10.485	77° 26' 49"	-6.010	-290898.153550
15-14	-70112.238	48412.590	18.968	347° 25' 39"	20.793	1006642.983870
15-28	-70093.724	48408.461	10.485	257° 27' 46"	16.238	786056.589718
15-27	-70096.000	48398.226	10.480	167° 23' 45"	-12.504	-605171.417904
15-26	-70106.228	48400.513	8.491	167° 28' 16"	-18.517	-896232.299221
					倍 面積	397.702913
					面積	198.85 m ²

座標法面積計算書

地番名	21-14					
点名	X	Y	距離	方向角	$X_{n+1} - X_{n-1}$	$Y_n \cdot (X_{n+1} - X_{n-1})$
15-1	-70114.999	48390.526	3.005	122° 11' 36"	-7.833	-379042.990158
15-3	-70116.600	48393.069	4.114	77° 23' 34"	-0.703	-34020.327507
15-34	-70115.702	48397.084	5.402	77° 19' 47"	2.083	100811.125972
15-13	-70114.517	48402.355	8.491	347° 28' 16"	9.474	458563.911270
15-26	-70106.228	48400.513	11.650	257° 24' 43"	5.750	278302.949750
15-25	-70108.767	48389.143	6.383	167° 29' 16"	-8.771	-424421.173253
倍面積						193.496074
面積						96.74 m ²