
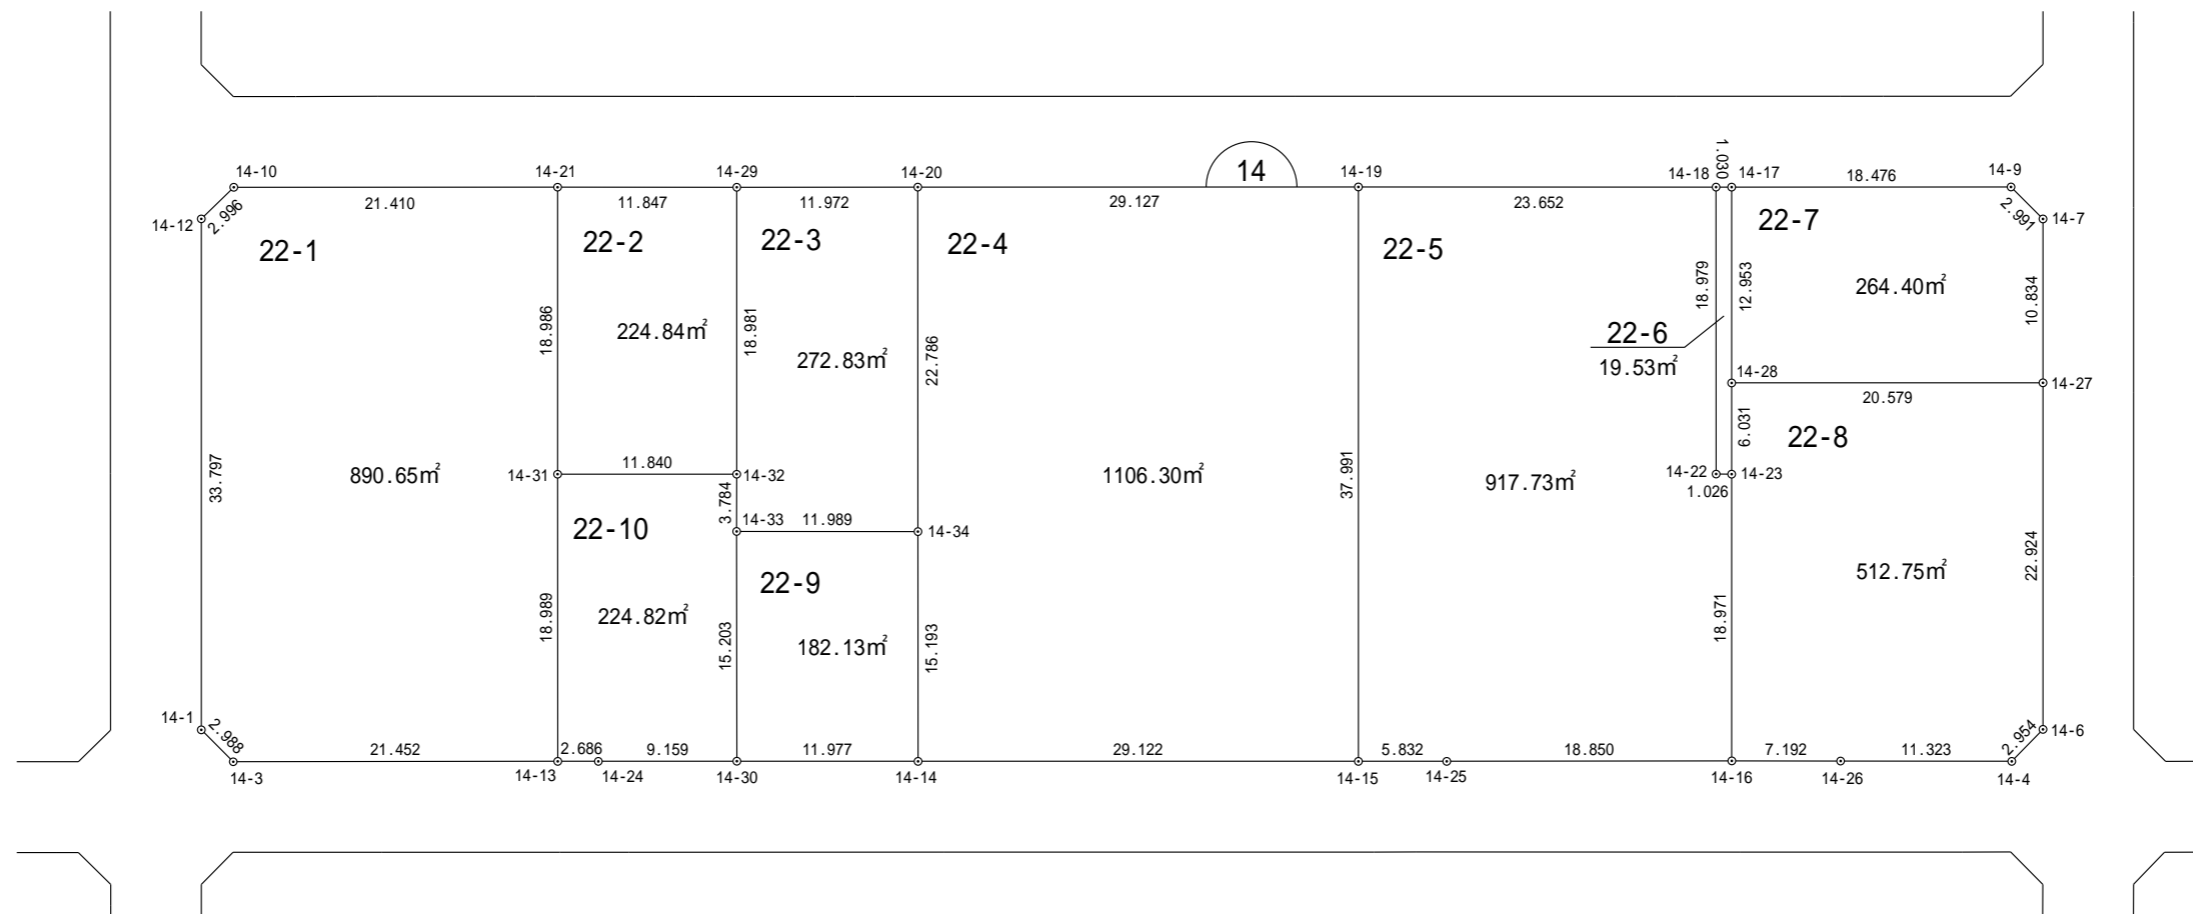


# 一宮町東浪見土地区画整理事業 画地確定図

長生郡一宮町東野

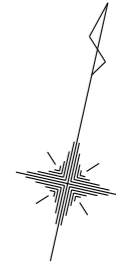

縮尺 1:500

一宮町東浪見土地区画整理組合

## 座標法面積計算書

地番名	22-1					
点名	X	Y	距離	方向角	$X_{n+1} - X_{n-1}$	$Y_n \cdot (X_{n+1} - X_{n-1})$
14-1	-70157.944	48400.100	2.988	122° 24' 50"	-34.591	-1674207.859100
14-3	-70159.546	48402.623	21.452	77° 22' 20"	3.088	149467.299824
14-13	-70154.856	48423.557	18.989	347° 25' 55"	23.224	1124588.687768
14-31	-70136.322	48419.425	18.986	347° 25' 48"	37.065	1794665.987625
14-21	-70117.791	48415.293	21.410	257° 25' 44"	13.871	671568.529203
14-10	-70122.451	48394.396	2.996	213° 19' 08"	-7.164	-346697.452944
14-12	-70124.955	48392.750	33.797	167° 26' 22"	-35.493	-1717603.875750
					倍 面 積	1781.316626
					面 積	890.65 m <sup>2</sup>

## 座標法面積計算書

地番名	22-2					
点名	X	Y	距離	方向角	$X_{n+1} - X_{n-1}$	$Y_n \cdot (X_{n+1} - X_{n-1})$
14-21	-70117.791	48415.293	18.986	167° 25' 48"	-21.104	-1021756.343472
14-31	-70136.322	48419.425	11.840	77° 26' 04"	-15.955	-772531.925875
14-32	-70133.746	48430.982	18.981	347° 27' 06"	21.104	1022087.444128
14-29	-70115.218	48426.858	11.847	257° 27' 25"	15.955	772650.519390
					倍 面積	449.694171
					面積	224.84 m <sup>2</sup>

## 座標法面積計算書

地番名	22-3					
点名	X	Y	距離	方向角	$X_{n+1} - X_{n-1}$	$Y_n \cdot (X_{n+1} - X_{n-1})$
14-29	-70115.218	48426.858	18.981	167° 27' 06"	-21.138	-1023646.924404
14-32	-70133.746	48430.982	3.784	167° 31' 55"	-22.223	-1076281.712986
14-33	-70137.441	48431.799	11.989	77° 30' 36"	-1.102	-53371.842498
14-34	-70134.848	48443.505	22.786	347° 25' 22"	24.833	1202997.559665
14-20	-70112.608	48438.543	11.972	257° 24' 32"	19.630	950848.599090
					倍 面積	545.678867
					面積	272.83 m <sup>2</sup>

## 座標法面積計算書

地番名	22-4					
点名	X	Y	距離	方向角	$X_{n+1} - X_n$	$Y_n \cdot (X_{n+1} - X_n)$
14-14	-70149.677	48446.811	29.122	77° 27' 01"	-8.501	-411846.340311
14-15	-70143.349	48475.238	37.991	347° 26' 00"	43.409	2104261.606342
14-19	-70106.268	48466.972	29.127	257° 25' 41"	30.741	1489923.186252
14-20	-70112.608	48438.543	22.786	167° 25' 22"	-28.580	-1384373.558940
14-34	-70134.848	48443.505	15.193	167° 25' 55"	-37.069	-1795752.286845
					倍 面積	2212.606498
					面積	1106.30 m <sup>2</sup>

## 座標法面積計算書

地番名	22-5					
点名	X	Y	距離	方向角	$X_{n+1} - X_{n-1}$	$Y_n \cdot (X_{n+1} - X_{n-1})$
14-15	-70143.349	48475.238	5.832	77° 25' 28"	-35.811	-1735946.748018
14-25	-70142.079	48480.931	18.850	77° 21' 58"	5.393	261457.660883
14-16	-70137.956	48499.325	18.971	347° 25' 12"	22.639	1097976.218675
14-23	-70119.440	48495.193	1.026	257° 37' 43"	18.296	887268.051128
14-22	-70119.660	48494.190	18.979	347° 26' 05"	18.305	887686.147950
14-18	-70101.135	48490.061	23.652	257° 27' 58"	13.392	649378.896912
14-19	-70106.268	48466.972	37.991	167° 26' 00"	-42.214	-2045984.756008
					倍 面 積	1835.471522
					面 積	917.73 m <sup>2</sup>

## 座標法面積計算書

地番名	22-6					
点名	X	Y	距離	方向角	$X_{n+1} - X_{n-1}$	$Y_n \cdot (X_{n+1} - X_{n-1})$
14-22	-70119.660	48494.190	1.026	77° 37' 43"	-18.305	-887686.147950
14-23	-70119.440	48495.193	6.031	347° 27' 24"	6.108	296208.638844
14-28	-70113.552	48493.883	12.953	347° 26' 21"	18.531	898640.145873
14-17	-70100.909	48491.066	1.030	257° 19' 35"	12.417	602113.566522
14-18	-70101.135	48490.061	18.979	167° 26' 05"	-18.751	-909237.133811
					倍 面積	39.069478
					面積	19.53 m <sup>2</sup>

## 座標法面積計算書

地番名	22-7					
点名	X	Y	距離	方向角	$X_{n+1} - X_{n-1}$	$Y_n \cdot (X_{n+1} - X_{n-1})$
14-28	-70113.552	48493.883	20.579	77° 25' 16"	-8.161	-395758.579163
14-27	-70109.070	48513.969	10.834	347° 29' 20"	15.059	730571.859171
14-7	-70098.493	48511.622	2.991	302° 30' 39"	12.185	591114.114070
14-9	-70096.885	48509.099	18.476	257° 25' 15"	-2.416	-117197.983184
14-17	-70100.909	48491.066	12.953	167° 26' 21"	-16.667	-808200.597022
					倍 面積	528.813872
					面積	264.40 m <sup>2</sup>



## 座標法面積計算書

地番名	22-8					
点名	X	Y	距離	方向角	$X_{n+1} - X_{n-1}$	$Y_n \cdot (X_{n+1} - X_{n-1})$
14-16	-70137.956	48499.325	7.192	77° 28' 57"	-16.957	-822403.054025
14-26	-70136.397	48506.347	11.323	77° 34' 00"	3.997	193879.868959
14-4	-70133.959	48517.405	2.954	31° 41' 20"	4.952	240258.189560
14-6	-70131.445	48518.957	22.924	347° 25' 58"	24.889	1207588.320773
14-27	-70109.070	48513.969	20.579	257° 25' 16"	17.893	868060.447317
14-28	-70113.552	48493.883	6.031	167° 27' 24"	-10.370	-502881.566710
14-23	-70119.440	48495.193	18.971	167° 25' 12"	-24.404	-1183476.689972
					倍 面 積	1025.515902
					面 積	512.75 m <sup>2</sup>

## 座標法面積計算書

地番名	22-9					
点名	X	Y	距離	方向角	$X_{n+1} - X_{n-1}$	$Y_n \cdot (X_{n+1} - X_{n-1})$
14-33	-70137.441	48431.799	15.203	167° 23' 13"	-17.430	-844166.256570
14-30	-70152.278	48435.119	11.977	77° 27' 30"	-12.236	-592652.116084
14-14	-70149.677	48446.811	15.193	347° 25' 55"	17.430	844427.915730
14-34	-70134.848	48443.505	11.989	257° 30' 36"	12.236	592754.727180
					倍 面積	364.270256
					面積	182.13 m <sup>2</sup>

## 座標法面積計算書

地番名	22-10					
点名	X	Y	距離	方向角	$X_{n+1} - X_{n-1}$	$Y_n \cdot (X_{n+1} - X_{n-1})$
14-31	-70136.322	48419.425	18.989	167° 25' 55"	-21.110	-1022134.061750
14-13	-70154.856	48423.557	2.686	77° 27' 51"	-17.951	-869251.271707
14-24	-70154.273	48426.179	9.159	77° 25' 13"	2.578	124842.689462
14-30	-70152.278	48435.119	15.203	347° 23' 13"	16.832	815259.923008
14-33	-70137.441	48431.799	3.784	347° 31' 55"	18.532	897538.099068
14-32	-70133.746	48430.982	11.840	257° 26' 04"	1.119	54194.268858
					倍 面 積	449.646939
					面 積	224.82 m <sup>2</sup>