
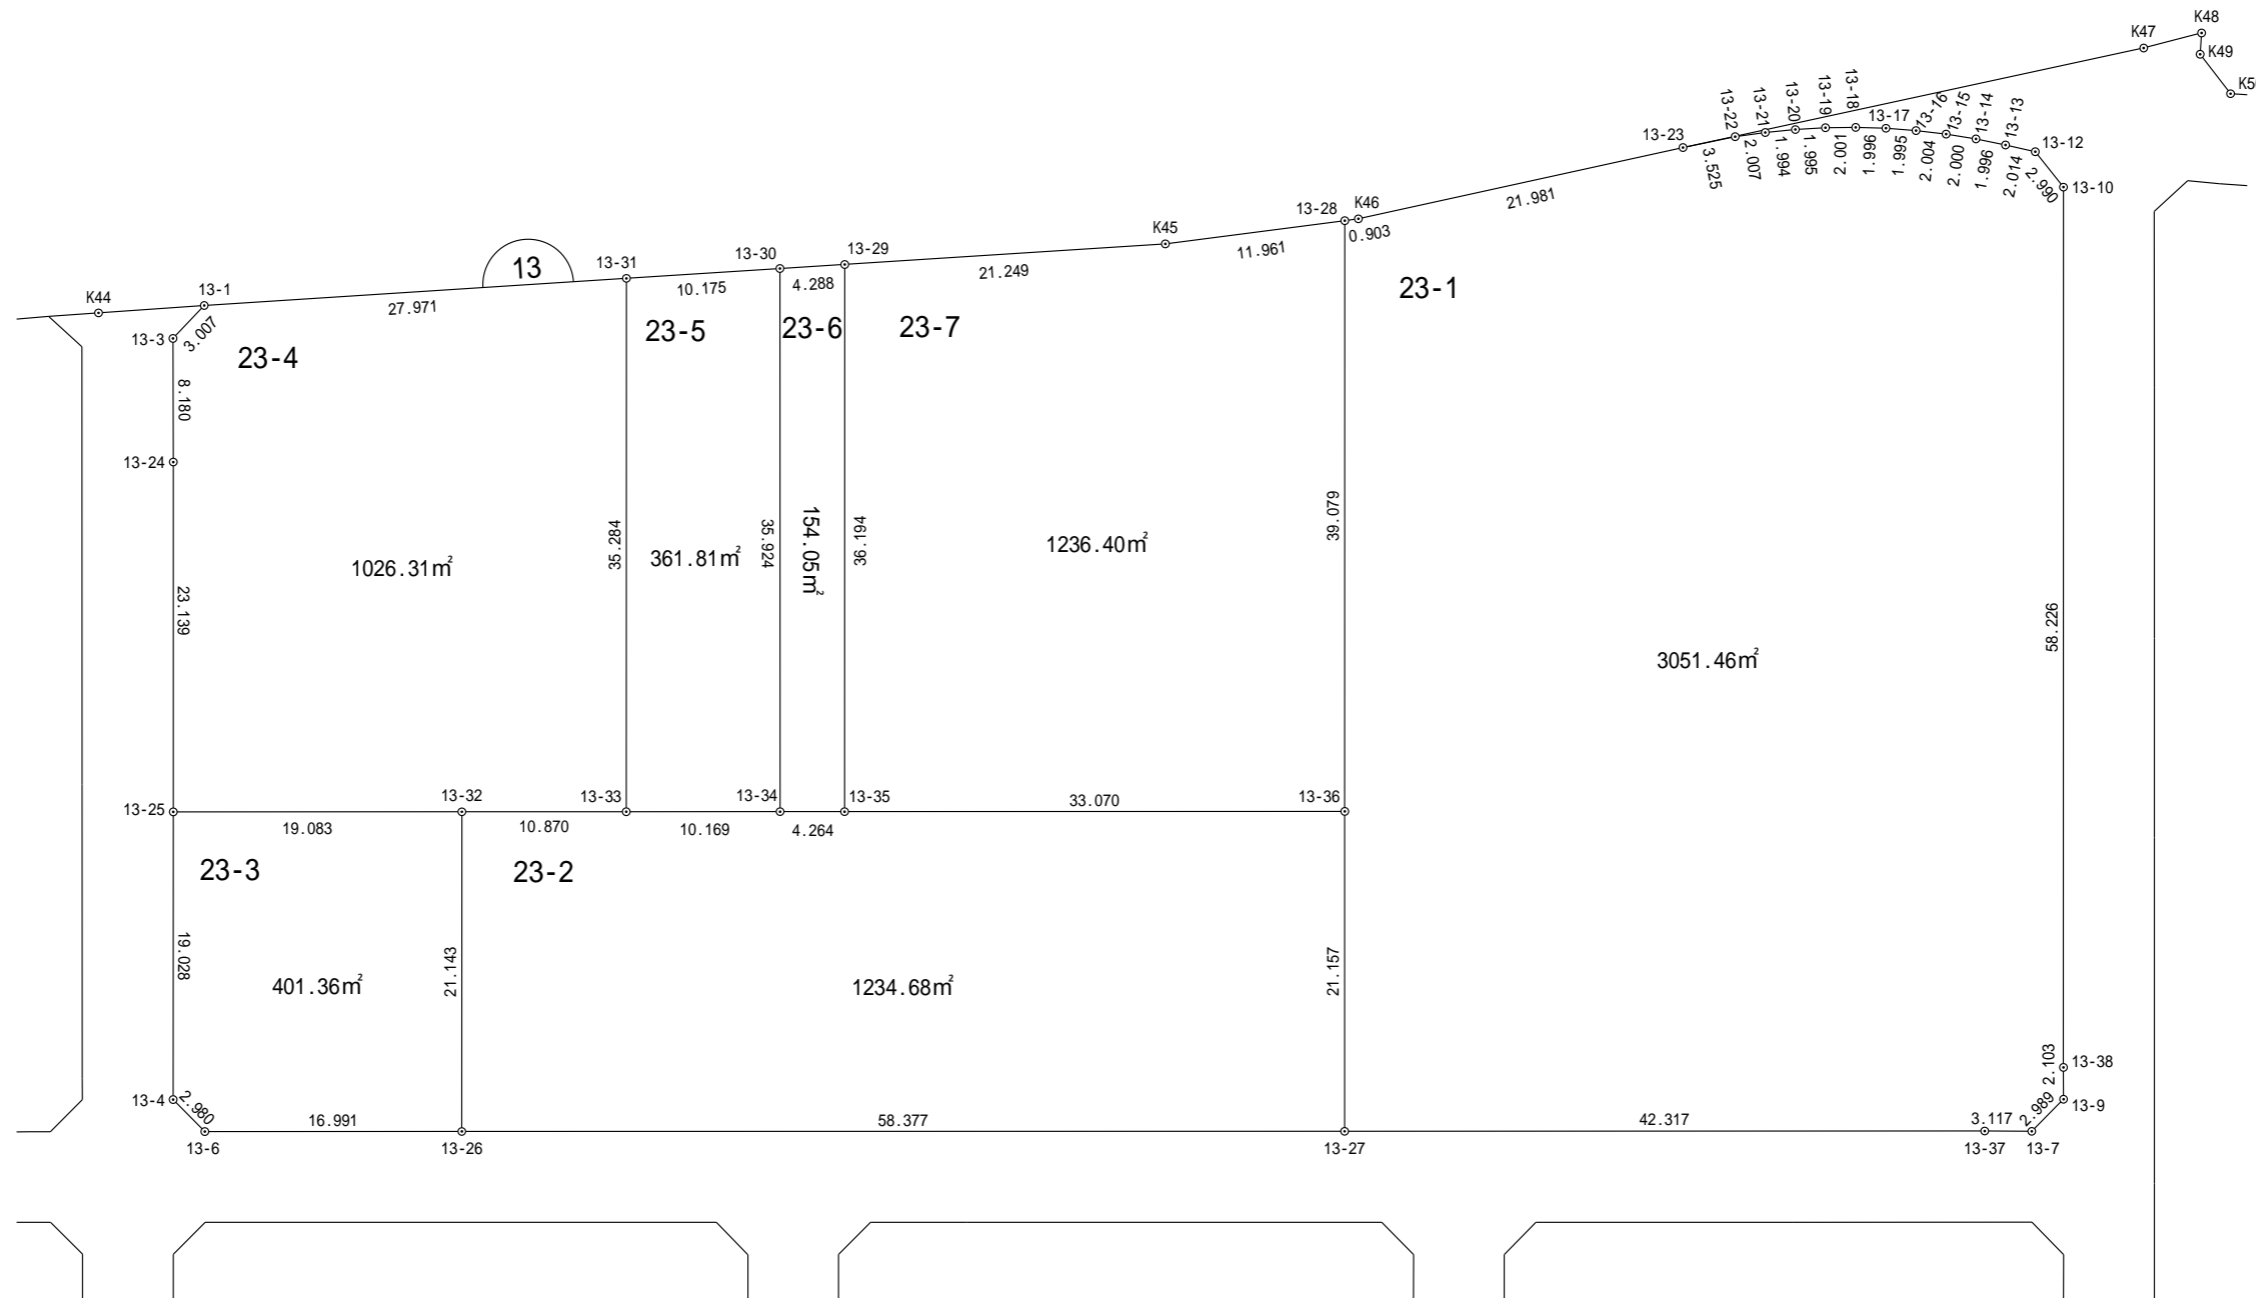


一宮町東浪見土地区画整理事業 画地確定図

長生郡一宮町東野

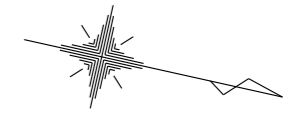

縮尺 1:500

座標法面積計算書

地番名 点名	23-1					
X	Y	距離	方向角	$X_{n+1} - X_{n-1}$	$Y_n \cdot (X_{n+1} - X_{n-1})$	
13-28	-70098.793	48319.044	39.079	77° 27' 14"	7.642	369254.134248
13-36	-70090.304	48357.190	21.157	77° 27' 13"	13.085	632753.831150
13-27	-70085.708	48377.842	42.317	347° 25' 21"	45.898	2220446.192116
13-37	-70044.406	48368.627	3.117	347° 48' 51"	44.349	2145100.238823
13-7	-70041.359	48367.969	2.989	302° 03' 30"	4.634	224137.168346
13-9	-70039.772	48365.435	2.103	257° 07' 11"	1.118	54072.556330
13-38	-70040.241	48363.384	58.226	257° 27' 00"	-13.121	-634575.961464
13-10	-70052.893	48306.549	2.990	218° 51' 05"	-14.981	-723680.410569
13-12	-70055.222	48304.673	2.014	180° 27' 19"	-4.343	-209787.194839
13-13	-70057.236	48304.657	1.996	178° 59' 44"	-4.010	-193701.674570
13-14	-70059.232	48304.692	2.000	176° 38' 49"	-3.993	-192880.635156
13-15	-70061.229	48304.809	2.004	173° 57' 24"	-3.990	-192736.187910
13-16	-70063.222	48305.020	1.995	171° 52' 26"	-3.968	-191674.319360
13-17	-70065.197	48305.302	1.996	169° 07' 04"	-3.936	-190129.668672
13-18	-70067.158	48305.679	2.001	166° 51' 34"	-3.910	-188875.204890
13-19	-70069.107	48306.134	1.995	163° 56' 39"	-3.867	-186799.820178
13-20	-70071.025	48306.686	1.994	161° 49' 43"	-3.813	-184193.393718
13-21	-70072.920	48307.308	2.007	159° 32' 03"	-3.776	-182408.395008
13-22	-70074.801	48308.010	3.525	155° 43' 03"	-5.095	-246129.310950
13-23	-70078.015	48309.460	21.981	155° 03' 24"	-23.145	-1118122.451700
K46	-70097.946	48318.730	0.903	159° 39' 33"	-20.778	-1003966.571940
					倍面積	6102.920089
					面積	3051.46 m ²

座標法面積計算書

地番名	23-2					
点名	X	Y	距離	方向角	$X_{n+1} - X_{n-1}$	$Y_n \cdot (X_{n+1} - X_{n-1})$
13-32	-70147.278	48369.902	21.143	77° 27' 42"	-6.020	-291186.810040
13-26	-70142.688	48390.541	58.377	347° 26' 09"	61.570	2979405.609370
13-27	-70085.708	48377.842	21.157	257° 27' 13"	52.384	2534224.875328
13-36	-70090.304	48357.190	33.070	167° 25' 24"	-36.873	-1783074.666870
13-35	-70122.581	48364.391	4.264	167° 25' 49"	-36.439	-1762350.043649
13-34	-70126.743	48365.319	10.169	167° 24' 30"	-14.087	-681322.248753
13-33	-70136.668	48367.536	10.870	167° 25' 44"	-20.535	-993227.351760
					倍 面 積	2469.363626
					面 積	1234.68 m ²

座標法面積計算書

地番名	23-3					
点名	X	Y	距離	方向角	$X_{n+1} - X_{n-1}$	$Y_n \cdot (X_{n+1} - X_{n-1})$
13-25	-70165.904	48374.056	19.028	77° 27' 53"	-14.496	-701230.315776
13-4	-70161.774	48392.631	2.980	32° 51' 11"	6.634	321036.714054
13-6	-70159.270	48394.248	16.991	347° 23' 54"	19.086	923652.617328
13-26	-70142.688	48390.541	21.143	257° 27' 42"	11.992	580299.367672
13-32	-70147.278	48369.902	19.083	167° 25' 39"	-23.216	-1122955.644832
					倍 面積	802.738446
					面積	401.36 m ²

座標法面積計算書

地番名	23-4					
点名	X	Y	距離	方向角	$X_{n+1} - X_{n-1}$	$Y_n \cdot (X_{n+1} - X_{n-1})$
13-1	-70171.188	48340.911	3.007	120° 57' 26"	-28.404	-1373075.236044
13-3	-70172.735	48343.490	8.180	77° 15' 11"	0.258	12472.620420
13-24	-70170.930	48351.469	23.139	77° 27' 18"	6.831	330288.884739
13-25	-70165.904	48374.056	19.083	347° 25' 39"	23.652	1144143.172512
13-32	-70147.278	48369.902	10.870	347° 25' 44"	29.236	1414142.454872
13-33	-70136.668	48367.536	35.284	257° 27' 24"	2.947	142539.128592
13-31	-70144.331	48333.094	27.971	163° 46' 19"	-34.520	-1668458.404880
					倍面積	2052.620211
					面積	1026.31 m ²

座標法面積計算書

地番名	23-5					
点名	X	Y	距離	方向角	$X_{n+1} - X_{n-1}$	$Y_n \cdot (X_{n+1} - X_{n-1})$
13-31	-70144.331	48333.094	35.284	77° 27' 24"	-2.108	-101886.162152
13-33	-70136.668	48367.536	10.169	347° 24' 30"	17.588	850688.223168
13-34	-70126.743	48365.319	35.924	257° 25' 56"	2.108	101954.092452
13-30	-70134.560	48330.255	10.175	163° 47' 55"	-17.588	-850032.524940
					倍 面積	723.628528
					面積	361.81 m ²

座標法面積計算書

地番名	23-6					
点名	X	Y	距離	方向角	$X_{n+1} - X_{n-1}$	$Y_n \cdot (X_{n+1} - X_{n-1})$
13-30	-70134.560	48330.255	35.924	77° 25' 56"	3.698	178725.282990
13-34	-70126.743	48365.319	4.264	347° 25' 49"	11.979	579368.156301
13-35	-70122.581	48364.391	36.194	257° 27' 28"	-3.698	-178851.517918
13-29	-70130.441	48329.060	4.288	163° 49' 18"	-11.979	-578933.809740
倍 面積						308.111633
面積						154.05 m ²

座標法面積計算書

地番名	23-7					
点名	X	Y	距離	方向角	$X_{n+1} - X_{n-1}$	$Y_n \cdot (X_{n+1} - X_{n-1})$
13-29	-70130.441	48329.060	36.194	77° 27' 28"	-12.543	-606191.399580
13-35	-70122.581	48364.391	33.070	347° 25' 24"	40.137	1941201.561567
13-36	-70090.304	48357.190	39.079	257° 27' 14"	23.788	1150320.835720
13-28	-70098.793	48319.044	11.961	160° 04' 01"	-19.734	-953528.014296
K45	-70110.038	48323.122	21.249	163° 46' 23"	-31.648	-1529330.165056
					倍 面積	2472.818355
					面積	1236.40 m ²