
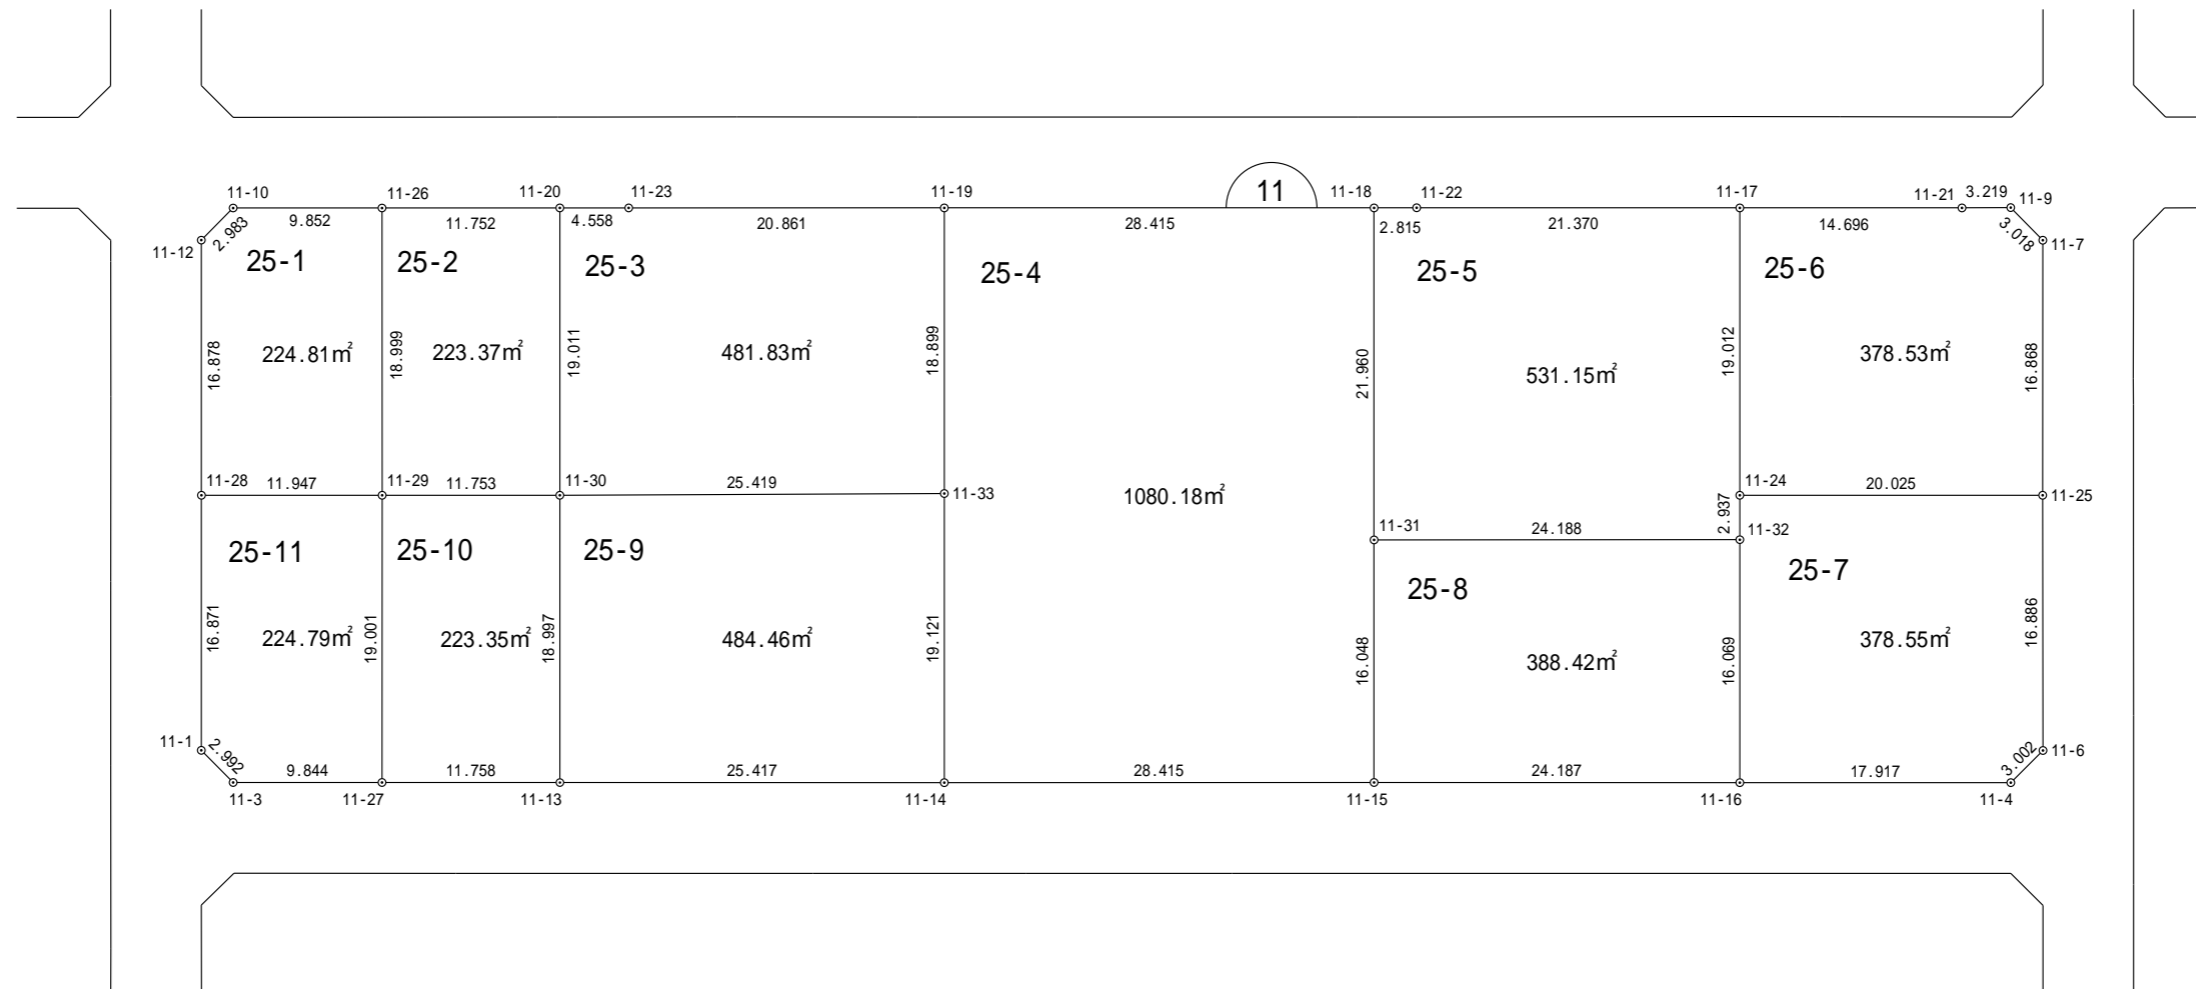


一宮町東浪見土地区画整理事業 画地確定図

長生郡一宮町東野

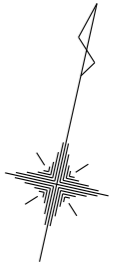

縮尺 1:500

一宮町東浪見土地区画整理組合

座標法面積計算書

地番名	25-1					
点名	X	Y	距離	方向角	$X_{n+1} - X_{n-1}$	$Y_n \cdot (X_{n+1} - X_{n-1})$
11-10	-70165.400	48403.913	2.983	212° 09' 22"	-4.671	-226094.677623
11-12	-70167.926	48402.325	16.878	167° 25' 28"	-19.000	-919644.175000
11-28	-70184.400	48406.000	11.947	77° 25' 50"	-13.874	-671584.844000
11-29	-70181.800	48417.661	18.999	347° 26' 21"	21.145	1023791.441845
11-26	-70163.255	48413.529	9.852	257° 25' 31"	16.400	793981.875600
					倍 面積	449.620822
					面積	224.81 m ²

座標法面積計算書

地番名	25-2					
点名	X	Y	距離	方向角	$X_{n+1} - X_n$	$Y_n \cdot (X_{n+1} - X_n)$
11-26	-70163.255	48413.529	18.999	167° 26' 21"	-21.103	-1021670.702487
11-29	-70181.800	48417.661	11.753	77° 29' 04"	-15.998	-774585.740678
11-30	-70179.253	48429.135	19.011	347° 26' 15"	21.103	1022000.035905
11-20	-70160.697	48425.000	11.752	257° 25' 44"	15.998	774703.150000
					倍 面積	446.742740
					面積	223.37 m ²

座標法面積計算書

地番名	25-3					
点名	X	Y	距離	方向角	$X_{n+1} - X_{n-1}$	$Y_n \cdot (X_{n+1} - X_{n-1})$
11-33	-70173.611	48453.920	18.899	347° 26' 23"	24.089	1167206.478880
11-19	-70155.164	48449.810	20.861	257° 25' 48"	13.907	673791.507670
11-23	-70159.704	48429.449	4.558	257° 25' 05"	-5.533	-267960.141317
11-20	-70160.697	48425.000	19.011	167° 26' 15"	-19.549	-946660.325000
11-30	-70179.253	48429.135	25.419	77° 10' 33"	-12.914	-625413.849390
					倍 面積	963.670843
					面積	481.83 m ²

座標法面積計算書

地番名	25-4					
点名	X	Y	距離	方向角	$X_{n+1} - X_{n-1}$	$Y_n \cdot (X_{n+1} - X_{n-1})$
11-14	-70192.275	48458.078	28.415	77° 25' 48"	-12.480	-604756.813440
11-15	-70186.091	48485.812	16.048	347° 26' 22"	21.848	1059318.020576
11-31	-70170.427	48482.322	21.960	347° 26' 29"	37.099	1798645.663878
11-18	-70148.992	48477.547	28.415	257° 27' 18"	15.263	739912.799861
11-19	-70155.164	48449.810	18.899	167° 26' 23"	-24.619	-1192785.872390
11-33	-70173.611	48453.920	19.121	167° 26' 26"	-37.111	-1798173.425120
					倍 面 積	2160.373365
					面 積	1080.18 m ²

座標法面積計算書

地番名	25-5					
点名	X	Y	距離	方向角	$X_{n+1} - X_{n-1}$	$Y_n \cdot (X_{n+1} - X_{n-1})$
11-18	-70148.992	48477.547	21.960	167° 26' 29"	-22.057	-1069269.254179
11-31	-70170.427	48482.322	24.188	77° 25' 07"	-16.166	-783765.217452
11-32	-70165.158	48505.930	2.937	347° 24' 58"	8.136	394644.246480
11-24	-70162.291	48505.290	19.012	347° 26' 17"	21.424	1039177.332960
11-17	-70143.734	48501.155	21.370	257° 28' 16"	13.921	675184.578755
11-22	-70148.370	48480.293	2.815	257° 14' 14"	-5.258	-254909.380594
倍 面 積						1062.305970
面 積						531.15 m ²

座標法面積計算書

地番名	25-6					
点名	X	Y	距離	方向角	$X_{n+1} - X_{n-1}$	$Y_n \cdot (X_{n+1} - X_{n-1})$
11-24	-70162.291	48505.290	20.025	77° 25' 51"	-14.199	-688726.612710
11-25	-70157.933	48524.836	16.868	347° 27' 42"	20.824	1010481.184864
11-7	-70141.467	48521.174	3.018	302° 55' 36"	18.107	878572.897618
11-9	-70139.826	48518.640	3.219	257° 12' 24"	0.928	45025.297920
11-21	-70140.539	48515.500	14.696	257° 26' 37"	-3.908	-189598.574000
11-17	-70143.734	48501.155	19.012	167° 26' 17"	-21.752	-1054997.123560
					倍 面 積	757.070132
					面 積	378.53 m ²

座標法面積計算書

地番名	25-7					
点名	X	Y	距離	方向角	$X_{n+1} - X_{n-1}$	$Y_n \cdot (X_{n+1} - X_{n-1})$
11-16	-70180.843	48509.423	17.917	77° 26' 18"	-11.788	-571829.078324
11-4	-70176.946	48526.912	3.002	32° 26' 47"	6.431	312076.571072
11-6	-70174.412	48528.523	16.886	347° 23' 18"	19.013	922672.807799
11-25	-70157.933	48524.836	20.025	257° 25' 51"	12.121	588169.537156
11-24	-70162.291	48505.290	2.937	167° 24' 58"	-7.225	-350450.720250
11-32	-70165.158	48505.930	16.069	167° 26' 43"	-18.552	-899882.013360
					倍面積	757.104093
					面積	378.55 m ²

座標法面積計算書

地番名	25-8					
点名	X	Y	距離	方向角	$X_{n+1} - X_{n-1}$	$Y_n \cdot (X_{n+1} - X_{n-1})$
11-31	-70170.427	48482.322	16.048	167° 26' 22"	-20.933	-1014880.446426
11-15	-70186.091	48485.812	24.187	77° 28' 07"	-10.416	-505028.217792
11-16	-70180.843	48509.423	16.069	347° 26' 43"	20.933	1015447.751659
11-32	-70165.158	48505.930	24.188	257° 25' 07"	10.416	505237.766880
					倍 面積	776.854321
					面積	388.42 m ²

座標法面積計算書

地番名	25-9					
点名	X	Y	距離	方向角	$X_{n+1} - X_n$	$Y_n \cdot (X_{n+1} - X_n)$
11-13	-70197.796	48433.267	25.417	77° 27' 17"	-13.022	-630698.002874
11-14	-70192.275	48458.078	19.121	347° 26' 26"	24.185	1171958.616430
11-33	-70173.611	48453.920	25.419	257° 10' 33"	13.022	630966.946240
11-30	-70179.253	48429.135	18.997	167° 26' 16"	-24.185	-1171258.629975
					倍 面積	968.929821
					面積	484.46 m ²

座標法面積計算書

地番名	25-10					
点名	X	Y	距離	方向角	$X_{n+1} - X_{n-1}$	$Y_n \cdot (X_{n+1} - X_{n-1})$
11-29	-70181.800	48417.661	19.001	167° 27' 10"	-21.095	-1021370.558795
11-27	-70200.348	48421.789	11.758	77° 27' 53"	-15.996	-774554.936844
11-13	-70197.796	48433.267	18.997	347° 26' 16"	21.095	1021699.767365
11-30	-70179.253	48429.135	11.753	257° 29' 04"	15.996	774672.443460
					倍 面積	446.715186
					面積	223.35 m ²

座標法面積計算書

地番名	25-11					
点名	X	Y	距離	方向角	$X_{n+1} - X_{n-1}$	$Y_n \cdot (X_{n+1} - X_{n-1})$
11-1	-70200.869	48409.664	2.992	122° 47' 34"	-18.090	-875730.821760
11-3	-70202.490	48412.180	9.844	77° 26' 00"	0.521	25222.745780
11-27	-70200.348	48421.789	19.001	347° 27' 10"	20.690	1001846.814410
11-29	-70181.800	48417.661	11.947	257° 25' 50"	15.948	772164.857628
11-28	-70184.400	48406.000	16.871	167° 27' 26"	-19.069	-923054.014000
					倍 面 積	449.582058
					面 積	224.79 m ²