
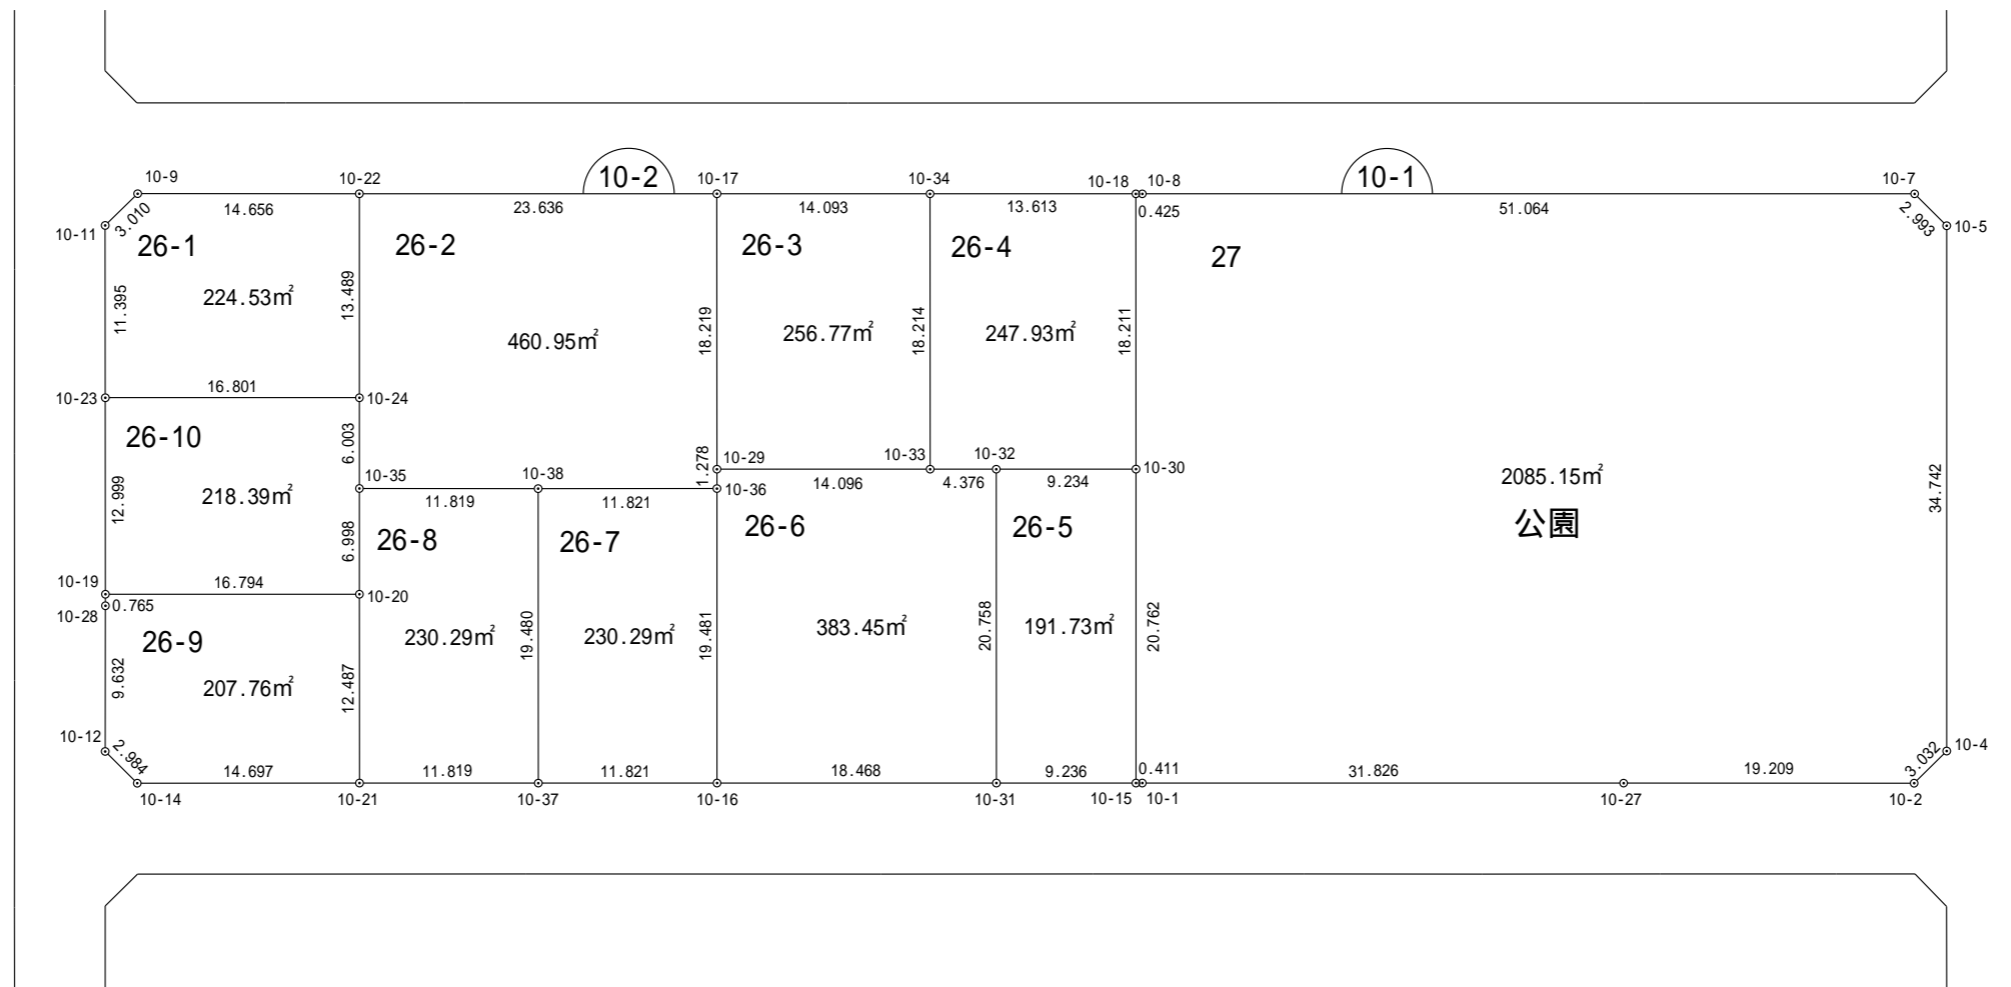


一宮町東浪見土地区画整理事業 画地確定図

長生郡一宮町東野

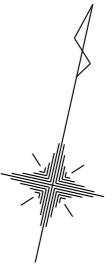

縮尺 1:500

座標法面積計算書

| 地番名 | 26-1 | | | | | |
|-------|------------|-----------|--------|--------------|---------------------|---------------------------------|
| 点名 | X | Y | 距離 | 方向角 | $X_{n+1} - X_{n-1}$ | $Y_n \cdot (X_{n+1} - X_{n-1})$ |
| 10-23 | -70221.975 | 48414.378 | 16.801 | 77° 26' 34" | -7.468 | -361558.574904 |
| 10-24 | -70218.322 | 48430.778 | 13.489 | 347° 26' 32" | 16.820 | 814605.685960 |
| 10-22 | -70205.155 | 48427.845 | 14.656 | 257° 28' 07" | 9.987 | 483648.888015 |
| 10-9 | -70208.335 | 48413.538 | 3.010 | 213° 11' 38" | -5.699 | -275908.753062 |
| 10-11 | -70210.854 | 48411.890 | 11.395 | 167° 23' 22" | -13.640 | -660338.179600 |
| | | | | | 倍 面積 | 449.066409 |
| | | | | | 面積 | 224.53 m ² |

座標法面積計算書

| 地番名 | 26-2 | | | | | |
|-------|------------|-----------|--------|--------------|---------------------|---------------------------------|
| 点名 | X | Y | 距離 | 方向角 | $X_{n+1} - X_{n-1}$ | $Y_n \cdot (X_{n+1} - X_{n-1})$ |
| 10-22 | -70205.155 | 48427.845 | 13.489 | 167° 26' 32" | -18.304 | -886423.274880 |
| 10-24 | -70218.322 | 48430.778 | 6.003 | 167° 26' 10" | -19.027 | -921492.413006 |
| 10-35 | -70224.182 | 48432.084 | 11.819 | 77° 29' 45" | -3.301 | -159874.309284 |
| 10-38 | -70221.623 | 48443.623 | 11.821 | 77° 25' 26" | 5.133 | 248661.116859 |
| 10-36 | -70219.049 | 48455.161 | 1.278 | 347° 26' 31" | 3.822 | 185195.625342 |
| 10-29 | -70217.801 | 48454.883 | 18.219 | 347° 25' 39" | 19.031 | 922144.878373 |
| 10-17 | -70200.018 | 48450.917 | 23.636 | 257° 26' 52" | 12.646 | 612710.296382 |
| | | | | | 倍 面 積 | 921.919786 |
| | | | | | 面 積 | 460.95 m ² |

座標法面積計算書

| 地番名 | 26-3 | | | | | |
|-------|------------|-----------|--------|--------------|---------------------|---------------------------------|
| 点名 | X | Y | 距離 | 方向角 | $X_{n+1} - X_{n-1}$ | $Y_n \cdot (X_{n+1} - X_{n-1})$ |
| 10-29 | -70217.801 | 48454.883 | 14.096 | 77° 26' 30" | -14.718 | -713158.967994 |
| 10-33 | -70214.736 | 48468.642 | 18.214 | 347° 25' 13" | 20.842 | 1010183.436564 |
| 10-34 | -70196.959 | 48464.675 | 14.093 | 257° 27' 52" | 14.718 | 713303.086650 |
| 10-17 | -70200.018 | 48450.917 | 18.219 | 167° 25' 39" | -20.842 | -1009814.012114 |
| | | | | | 倍 面積 | 513.543106 |
| | | | | | 面積 | 256.77 m ² |

座標法面積計算書

| 地番名 | 26-4 | | | | | |
|-------|------------|-----------|--------|--------------|---------------------|---------------------------------|
| 点名 | X | Y | 距離 | 方向角 | $X_{n+1} - X_{n-1}$ | $Y_n \cdot (X_{n+1} - X_{n-1})$ |
| 10-33 | -70214.736 | 48468.642 | 4.376 | 77° 28' 32" | -16.828 | -815630.307576 |
| 10-32 | -70213.787 | 48472.914 | 9.234 | 77° 24' 58" | 2.961 | 143528.298354 |
| 10-30 | -70211.775 | 48481.927 | 18.211 | 347° 25' 42" | 19.787 | 959311.889549 |
| 10-18 | -70194.000 | 48477.963 | 13.613 | 257° 26' 46" | 14.816 | 718249.499808 |
| 10-34 | -70196.959 | 48464.675 | 18.214 | 167° 25' 13" | -20.736 | -1004963.500800 |
| | | | | | 倍 面積 | 495.879335 |
| | | | | | 面積 | 247.93 m ² |

座標法面積計算書

| 地番名 | 26-5 | | | | | |
|-------|------------|-----------|--------|--------------|---------------------|---------------------------------|
| 点名 | X | Y | 距離 | 方向角 | $X_{n+1} - X_{n-1}$ | $Y_n \cdot (X_{n+1} - X_{n-1})$ |
| 10-31 | -70234.049 | 48477.429 | 9.236 | 77° 26' 13" | -18.253 | -884858.511537 |
| 10-15 | -70232.040 | 48486.444 | 20.762 | 347° 26' 04" | 22.274 | 1079987.053656 |
| 10-30 | -70211.775 | 48481.927 | 9.234 | 257° 24' 58" | 18.253 | 884940.613531 |
| 10-32 | -70213.787 | 48472.914 | 20.758 | 167° 26' 17" | -22.274 | -1079685.686436 |
| | | | | | 倍 面積 | 383.469214 |
| | | | | | 面積 | 191.73 m ² |

座標法面積計算書

| 地番名 | 26-6 | | | | | |
|-------|------------|-----------|--------|--------------|---------------------|---------------------------------|
| 点名 | X | Y | 距離 | 方向角 | $X_{n+1} - X_{n-1}$ | $Y_n \cdot (X_{n+1} - X_{n-1})$ |
| 10-16 | -70238.063 | 48459.402 | 18.468 | 77° 26' 49" | -15.000 | -726891.030000 |
| 10-31 | -70234.049 | 48477.429 | 20.758 | 347° 26' 17" | 24.276 | 1176838.066404 |
| 10-32 | -70213.787 | 48472.914 | 4.376 | 257° 28' 32" | 19.313 | 936157.388082 |
| 10-33 | -70214.736 | 48468.642 | 14.096 | 257° 26' 30" | -4.014 | -194553.128988 |
| 10-29 | -70217.801 | 48454.883 | 1.278 | 167° 26' 31" | -4.313 | -208985.910379 |
| 10-36 | -70219.049 | 48455.161 | 19.481 | 167° 25' 34" | -20.262 | -981798.472182 |
| 倍 面 積 | | | | | | 766.912937 |
| 面 積 | | | | | | 383.45 m ² |

座標法面積計算書

| 地番名 | 26-7 | | | | | |
|-------|------------|-----------|--------|--------------|---------------------|---------------------------------|
| 点名 | X | Y | 距離 | 方向角 | $X_{n+1} - X_{n-1}$ | $Y_n \cdot (X_{n+1} - X_{n-1})$ |
| 10-38 | -70221.623 | 48443.623 | 19.480 | 167° 25' 32" | -21.587 | -1045752.489701 |
| 10-37 | -70240.636 | 48447.864 | 11.821 | 77° 25' 43" | -16.440 | -796482.884160 |
| 10-16 | -70238.063 | 48459.402 | 19.481 | 347° 25' 34" | 21.587 | 1046093.110974 |
| 10-36 | -70219.049 | 48455.161 | 11.821 | 257° 25' 26" | 16.440 | 796602.846840 |
| | | | | | 倍 面積 | 460.583953 |
| | | | | | 面積 | 230.29 m ² |

座標法面積計算書

| 地番名 | 26-8 | | | | | |
|-------|------------|-----------|--------|--------------|---------------------|---------------------------------|
| 点名 | X | Y | 距離 | 方向角 | $X_{n+1} - X_{n-1}$ | $Y_n \cdot (X_{n+1} - X_{n-1})$ |
| 10-35 | -70224.182 | 48432.084 | 6.998 | 167° 26' 21" | -9.390 | -454777.268760 |
| 10-20 | -70231.013 | 48433.606 | 12.487 | 167° 25' 10" | -19.019 | -921158.752514 |
| 10-21 | -70243.201 | 48436.326 | 11.819 | 77° 27' 59" | -9.623 | -466102.765098 |
| 10-37 | -70240.636 | 48447.864 | 19.480 | 347° 25' 32" | 21.578 | 1045408.009392 |
| 10-38 | -70221.623 | 48443.623 | 11.819 | 257° 29' 45" | 16.454 | 797091.372842 |
| | | | | | 倍 面積 | 460.595862 |
| | | | | | 面積 | 230.29 m ² |

座標法面積計算書

| 地番名 | 26-9 | | | | | |
|-------|------------|-----------|--------|--------------|---------------------|---------------------------------|
| 点名 | X | Y | 距離 | 方向角 | $X_{n+1} - X_{n-1}$ | $Y_n \cdot (X_{n+1} - X_{n-1})$ |
| 10-12 | -70244.815 | 48419.457 | 2.984 | 122° 13' 52" | -10.998 | -532517.188086 |
| 10-14 | -70246.407 | 48421.982 | 14.697 | 77° 24' 04" | 1.614 | 78153.078948 |
| 10-21 | -70243.201 | 48436.326 | 12.487 | 347° 25' 10" | 15.394 | 745628.802444 |
| 10-20 | -70231.013 | 48433.606 | 16.794 | 257° 27' 03" | 8.539 | 413574.561634 |
| 10-19 | -70234.662 | 48417.213 | 0.765 | 167° 23' 53" | -4.396 | -212842.068348 |
| 10-28 | -70235.409 | 48417.380 | 9.632 | 167° 32' 53" | -10.153 | -491581.659140 |
| 倍面積 | | | | | | 415.527452 |
| 面積 | | | | | | 207.76 m ² |

座標法面積計算書

| 地番名 | 26-10 | | | | | |
|-------|------------|-----------|--------|--------------|---------------------|---------------------------------|
| 点名 | X | Y | 距離 | 方向角 | $X_{n+1} - X_{n-1}$ | $Y_n \cdot (X_{n+1} - X_{n-1})$ |
| 10-19 | -70234.662 | 48417.213 | 16.794 | 77° 27' 03" | -9.038 | -437594.771094 |
| 10-20 | -70231.013 | 48433.606 | 6.998 | 347° 26' 21" | 10.480 | 507584.190880 |
| 10-35 | -70224.182 | 48432.084 | 6.003 | 347° 26' 10" | 12.691 | 614651.578044 |
| 10-24 | -70218.322 | 48430.778 | 16.801 | 257° 26' 34" | 2.207 | 106886.727046 |
| 10-23 | -70221.975 | 48414.378 | 12.999 | 167° 24' 14" | -16.340 | -791090.936520 |
| | | | | | 倍 面積 | 436.788356 |
| | | | | | 面積 | 218.39 m ² |

座標法面積計算書

| 地番名 | 27 | | | | | |
|-------|------------|-----------|--------|--------------|---------------------|---------------------------------|
| 点名 | X | Y | 距離 | 方向角 | $X_{n+1} - X_{n-1}$ | $Y_n \cdot (X_{n+1} - X_{n-1})$ |
| 10-15 | -70232.040 | 48486.444 | 0.411 | 77° 22' 50" | -20.175 | -978214.007700 |
| 10-1 | -70231.950 | 48486.846 | 31.826 | 77° 27' 31" | 7.001 | 339456.408846 |
| 10-27 | -70225.039 | 48517.913 | 19.209 | 77° 27' 44" | 11.081 | 537626.993953 |
| 10-2 | -70220.869 | 48536.664 | 3.032 | 32° 48' 16" | 6.719 | 326117.845416 |
| 10-4 | -70218.320 | 48538.307 | 34.742 | 347° 26' 13" | 36.460 | 1769706.673220 |
| 10-5 | -70184.409 | 48530.750 | 2.993 | 302° 22' 43" | 35.514 | 1723521.055500 |
| 10-7 | -70182.806 | 48528.222 | 51.064 | 257° 26' 47" | -9.496 | -460823.996112 |
| 10-8 | -70193.905 | 48478.378 | 0.425 | 257° 06' 23" | -11.194 | -542666.963332 |
| 10-18 | -70194.000 | 48477.963 | 18.211 | 167° 25' 42" | -17.870 | -866301.198810 |
| 10-30 | -70211.775 | 48481.927 | 20.762 | 167° 26' 04" | -38.040 | -1844252.503080 |
| | | | | | 倍 面積 | 4170.307901 |
| | | | | | 面積 | 2085.15 m ² |