
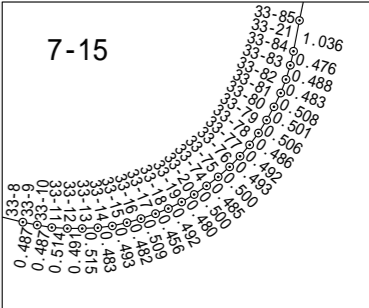
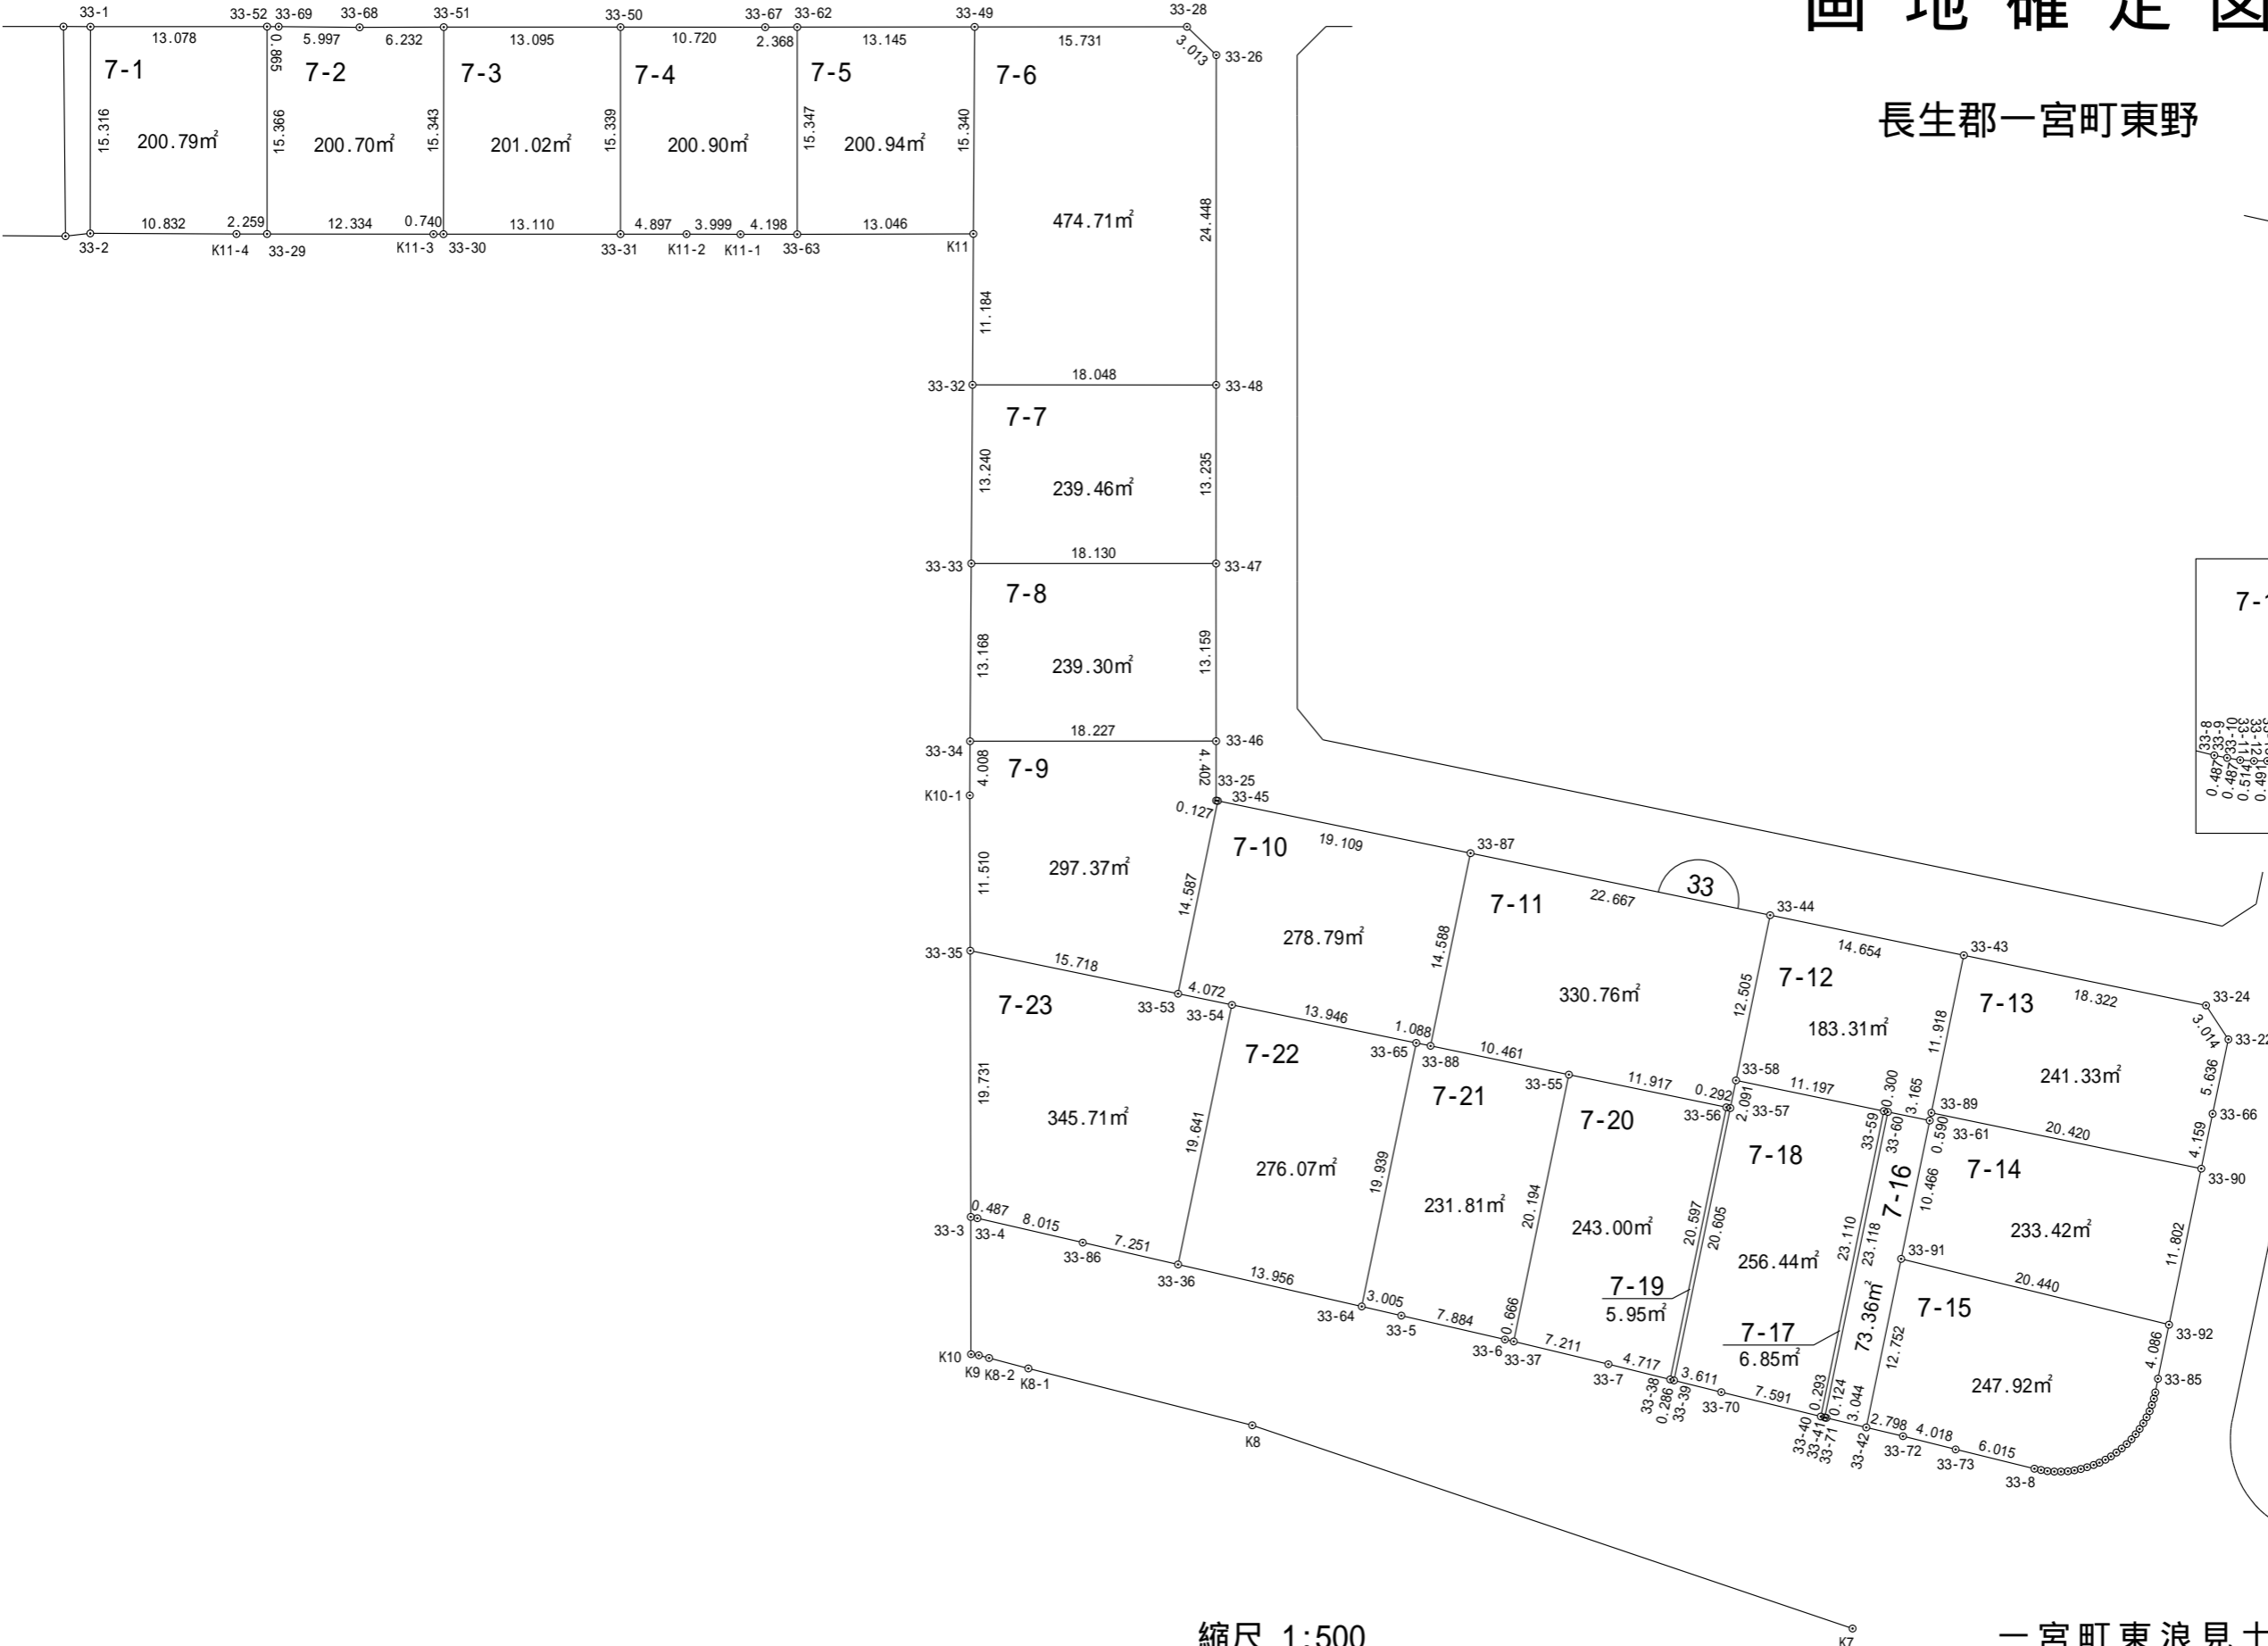


一宮町東浪見土地区画整理事業

画地確定図

長生郡一宮町東野

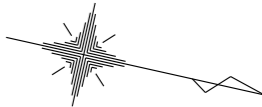

拡大図 1:250

縮尺 1:500

座標法面積計算書

地番名	7-1					
点名	X	Y	距離	方向角	$X_{n+1} - X_{n-1}$	$Y_n \cdot (X_{n+1} - X_{n-1})$
33-1	-69940.751	48482.667	15.316	77° 29' 34"	-9.447	-458015.755149
33-2	-69937.434	48497.620	10.832	347° 40' 17"	13.900	674116.918000
K11-4	-69926.851	48495.307	2.259	347° 26' 47"	12.788	620157.985916
33-29	-69924.646	48494.816	15.366	257° 26' 33"	-1.136	-55090.110976
33-52	-69927.987	48479.817	13.078	167° 24' 48"	-16.105	-780767.452785
					倍 面積	401.585006
					面積	200.79 m ²

座標法面積計算書

地番名	7-2					
点名	X	Y	距離	方向角	$X_{n+1} - X_{n-1}$	$Y_n \cdot (X_{n+1} - X_{n-1})$
33-52	-69927.987	48479.817	15.366	77° 26' 33"	2.496	121005.623232
33-29	-69924.646	48494.816	12.334	347° 29' 54"	15.383	745995.754528
K11-3	-69912.604	48492.146	0.740	347° 45' 53"	12.766	619050.735836
33-30	-69911.880	48491.989	15.343	257° 30' 55"	-2.593	-125739.727477
33-51	-69915.197	48477.008	6.232	167° 19' 11"	-9.397	-455538.444176
33-68	-69921.277	48478.376	5.997	167° 55' 19"	-11.945	-579074.201320
33-69	-69927.142	48479.631	0.865	167° 35' 10"	-6.710	-325298.324010
					倍 面 積	401.416613
					面 積	200.70 m ²

座標法面積計算書

地番名	7-3					
点名	X	Y	距離	方向角	$X_{n+1} - X_n$	$Y_n \cdot (X_{n+1} - X_n)$
33-51	-69915.197	48477.008	15.343	77° 30' 55"	-9.465	-458834.880720
33-30	-69911.880	48491.989	13.110	347° 24' 46"	16.112	781302.926768
33-31	-69899.085	48489.132	15.339	257° 27' 44"	9.465	458949.634380
33-50	-69902.415	48474.158	13.095	167° 25' 49"	-16.112	-781015.633696
					倍 面積	402.046732
					面積	201.02 m ²

座標法面積計算書

地番名	7-4					
点名	X	Y	距離	方向角	$X_{n+1} - X_{n-1}$	$Y_n \cdot (X_{n+1} - X_{n-1})$
33-50	-69902.415	48474.158	15.339	77° 27' 44"	-7.135	-345863.117330
33-31	-69899.085	48489.132	4.897	347° 29' 16"	8.111	393295.349652
K11-2	-69894.304	48488.071	3.999	347° 38' 32"	8.688	421264.360848
K11-1	-69890.397	48487.215	4.198	347° 21' 26"	8.004	388091.668860
33-63	-69886.300	48486.296	15.347	257° 26' 04"	0.758	36752.612368
33-62	-69889.639	48471.316	2.368	167° 23' 23"	-5.650	-273862.935400
33-67	-69891.950	48471.833	10.720	167° 28' 27"	-12.776	-619276.138408
					倍 面 積	401.800590
					面 積	200.90 m ²

座標法面積計算書

地番名	7-5					
点名	X	Y	距離	方向角	$X_{n+1} - X_{n-1}$	$Y_n \cdot (X_{n+1} - X_{n-1})$
33-62	-69889.639	48471.316	15.347	77° 26' 04"	-9.489	-459944.317524
33-63	-69886.300	48486.296	13.046	347° 20' 47"	16.069	779126.290424
K11	-69873.570	48483.438	15.340	257° 48' 11"	9.489	460059.343182
33-49	-69876.811	48468.444	13.145	167° 22' 50"	-16.069	-778839.426636
					倍 面積	401.889446
					面積	200.94 m ²

座標法面積計算書

地番名	7-6					
点名	X	Y	距離	方向角	$X_{n+1} - X_{n-1}$	$Y_n \cdot (X_{n+1} - X_{n-1})$
33-49	-69876.811	48468.444	15.340	77° 48' 11"	-12.112	-587049.793728
K11	-69873.570	48483.438	11.184	77° 46' 00"	5.611	272040.570618
33-32	-69871.200	48494.369	18.048	347° 27' 44"	19.988	969305.447572
33-48	-69853.582	48490.451	24.448	257° 28' 13"	12.314	597111.413614
33-26	-69858.886	48466.585	3.013	211° 25' 01"	-7.876	-381722.823460
33-28	-69861.458	48465.014	15.731	167° 24' 23"	-17.925	-868735.375950
倍 面 積						949.438666
面 積						474.71 m ²

座標法面積計算書

地番名	7-7					
点名	X	Y	距離	方向角	$X_{n+1} - X_{n-1}$	$Y_n \cdot (X_{n+1} - X_{n-1})$
33-32	-69871.200	48494.369	13.240	77° 49' 22"	-14.825	-718929.020425
33-33	-69868.407	48507.312	18.130	347° 26' 44"	20.490	993914.822880
33-47	-69850.710	48503.371	13.235	257° 28' 03"	14.825	719062.475075
33-48	-69853.582	48490.451	18.048	167° 27' 44"	-20.490	-993569.340990
					倍 面積	478.936540
					面積	239.46 m ²

座標法面積計算書

地番名	7-8					
点名	X	Y	距離	方向角	$X_{n+1} - X_{n-1}$	$Y_n \cdot (X_{n+1} - X_{n-1})$
33-33	-69868.407	48507.312	13.168	77° 51' 26"	-14.927	-724068.646224
33-34	-69865.637	48520.186	18.227	347° 25' 01"	20.560	997575.024160
33-46	-69847.847	48516.215	13.159	257° 26' 02"	14.927	724201.541305
33-47	-69850.710	48503.371	18.130	167° 26' 44"	-20.560	-997229.307760
					倍 面積	478.611481
					面積	239.30 m ²

座標法面積計算書

地番名	7-9					
点名	X	Y	距離	方向角	$X_{n+1} - X_{n-1}$	$Y_n \cdot (X_{n+1} - X_{n-1})$
33-34	-69865.637	48520.186	4.008	77° 46' 25"	-16.941	-821980.471026
K10-1	-69864.788	48524.104	11.510	77° 15' 25"	3.388	164399.664352
33-35	-69862.249	48535.331	15.718	359° 09' 16"	18.256	886061.002736
33-53	-69846.532	48535.099	14.587	269° 06' 30"	15.490	751808.683510
33-45	-69846.759	48520.513	0.127	180° 54' 08"	-0.354	-17176.261602
33-25	-69846.886	48520.511	4.402	257° 23' 27"	-1.088	-52790.315968
33-46	-69847.847	48516.215	18.227	167° 25' 01"	-18.751	-909727.547465
倍 面 積						594.754537
面 積						297.37 m ²

座標法面積計算書

地番名	7-10					
点名	X	Y	距離	方向角	$X_{n+1} - X_{n-1}$	$Y_n \cdot (X_{n+1} - X_{n-1})$
33-45	-69846.759	48520.513	14.587	89° 06' 30"	-18.880	-916067.285440
33-53	-69846.532	48535.099	4.072	359° 08' 30"	4.299	208652.390601
33-54	-69842.460	48535.038	13.946	359° 07' 59"	18.017	874455.779646
33-65	-69828.515	48534.827	1.088	358° 56' 49"	15.033	729624.054291
33-88	-69827.427	48534.807	14.588	269° 06' 59"	0.863	41885.538441
33-87	-69827.652	48520.220	19.109	179° 07' 17"	-19.332	-937992.893040
					倍 面 積	557.584499
					面 積	278.79 m ²

座標法面積計算書

地番名	7-11					
点名	X	Y	距離	方向角	$X_{n+1} - X_{n-1}$	$Y_n \cdot (X_{n+1} - X_{n-1})$
33-87	-69827.652	48520.220	14.588	89° 06' 59"	-22.440	-1088793.736800
33-88	-69827.427	48534.807	10.461	359° 11' 02"	10.685	518594.412795
33-55	-69816.967	48534.658	11.917	359° 08' 56"	22.376	1086011.507408
33-56	-69805.051	48534.481	0.292	0° 00' 00"	12.208	592508.944048
33-57	-69804.759	48534.481	2.091	269° 00' 49"	0.256	12424.827136
33-58	-69804.795	48532.390	12.505	269° 07' 13"	-0.228	-11065.384920
33-44	-69804.987	48519.886	22.667	179° 09' 21"	-22.857	-1109019.034302
					倍 面 積	661.535365
					面 積	330.76 m ²

座標法面積計算書

地番名	7-12					
点名	X	Y	距離	方向角	$X_{n+1} - X_{n-1}$	$Y_n \cdot (X_{n+1} - X_{n-1})$
33-44	-69804.987	48519.886	12.505	89° 07' 13"	-14.461	-701646.071446
33-58	-69804.795	48532.390	11.197	359° 08' 25"	11.388	552686.857320
33-59	-69793.599	48532.222	0.300	359° 14' 10"	11.496	557926.424112
33-60	-69793.299	48532.218	3.165	359° 11' 08"	3.465	168164.135370
33-61	-69790.134	48532.173	0.590	269° 01' 44"	3.155	153119.005815
33-89	-69790.144	48531.583	11.918	269° 05' 12"	-0.200	-9706.316600
33-43	-69790.334	48519.666	14.654	179° 08' 23"	-14.843	-720177.402438
					倍 面 積	366.632133
					面 積	183.31 m ²

座標法面積計算書

地番名	7-13					
点名	X	Y	距離	方向角	$X_{n+1} - X_{n-1}$	$Y_n \cdot (X_{n+1} - X_{n-1})$
33-43	-69790.334	48519.666	11.918	89° 05' 12"	-18.130	-879661.544580
33-89	-69790.144	48531.583	20.420	359° 08' 59"	20.608	1000138.862464
33-90	-69769.726	48531.280	4.159	269° 06' 17"	20.353	987757.141840
33-66	-69769.791	48527.121	5.636	269° 25' 51"	-0.121	-5871.781641
33-22	-69769.847	48521.485	3.014	224° 01' 56"	-2.223	-107863.261155
33-24	-69772.014	48519.390	18.322	179° 08' 13"	-20.487	-994016.742930
					倍 面 積	482.673998
					面 積	241.33 m ²

座標法面積計算書

地番名	7-14					
点名	X	Y	距離	方向角	$X_{n+1} - X_{n-1}$	$Y_n \cdot (X_{n+1} - X_{n-1})$
33-89	-69790.144	48531.583	0.590	89° 01' 44"	-20.408	-990432.545864
33-61	-69790.134	48532.173	10.466	89° 07' 46"	0.169	8201.937237
33-91	-69789.975	48542.638	20.440	1° 14' 31"	20.595	999735.629610
33-92	-69769.539	48543.081	11.802	269° 05' 32"	20.249	982948.847169
33-90	-69769.726	48531.280	20.420	179° 08' 59"	-20.605	-999987.024400
					倍 面積	466.843752
					面積	233.42 m ²

座標法面積計算書

地番名	7-15					
点名	X	Y	距離	方向角	$X_{n+1} - X_{n-1}$	$Y_n \cdot (X_{n+1} - X_{n-1})$
33-91	-69789.975	48542.638	12.752	89° 07' 42"	-20.242	-982600.078396
33-42	-69789.781	48555.389	2.798	0° 52' 50"	2.992	145277.723888
33-72	-69786.983	48555.432	4.018	1° 30' 42"	6.815	330905.269080
33-73	-69782.966	48555.538	6.015	1° 12' 35"	10.031	487060.601678
33-8	-69776.952	48555.665	0.487	358° 42' 22"	6.501	315660.378165
33-9	-69776.465	48555.654	0.487	357° 10' 43"	0.974	47293.206996
33-10	-69775.978	48555.630	0.514	351° 09' 38"	0.995	48312.851850
33-11	-69775.470	48555.551	0.491	347° 26' 00"	0.988	47972.884388
33-12	-69774.990	48555.444	0.515	344° 41' 46"	0.977	47438.668788
33-13	-69774.493	48555.308	0.483	340° 04' 03"	0.952	46224.653216
33-14	-69774.038	48555.143	0.493	335° 05' 43"	0.903	43845.294129
33-15	-69773.590	48554.935	0.482	331° 25' 05"	0.872	42339.903320
33-16	-69773.166	48554.704	0.509	328° 33' 16"	0.859	41708.490736
33-17	-69772.731	48554.438	0.456	325° 43' 04"	0.812	39426.203656
33-18	-69772.354	48554.181	0.492	321° 10' 36"	0.761	36949.731741
33-19	-69771.970	48553.872	0.480	316° 26' 03"	0.732	35541.434304
33-20	-69771.622	48553.541	0.500	312° 39' 04"	0.687	33356.282667
33-74	-69771.283	48553.173	0.485	309° 49' 14"	0.650	31559.562450
33-75	-69770.972	48552.800	0.500	306° 08' 13"	0.606	29422.996800
33-76	-69770.677	48552.396	0.493	301° 55' 09"	0.556	26995.132176
33-77	-69770.416	48551.977	0.492	297° 26' 59"	0.488	23693.364776
33-78	-69770.189	48551.540	0.486	294° 08' 31"	0.426	20682.956040
33-79	-69769.990	48551.096	0.506	289° 36' 57"	0.369	17915.354424
33-80	-69769.820	48550.619	0.501	286° 41' 57"	0.314	15244.894366
33-81	-69769.676	48550.139	0.508	283° 04' 45"	0.259	12574.486001
33-82	-69769.561	48549.644	0.483	278° 40' 59"	0.188	9127.333072
33-83	-69769.488	48549.166	0.488	274° 55' 45"	0.115	5583.154090
33-84	-69769.446	48548.679	0.476	270° 07' 13"	0.043	2087.593197
33-21	-69769.445	48548.203	1.036	268° 23' 48"	-0.028	-1359.349684
33-85	-69769.474	48547.167	4.086	269° 05' 19"	-0.094	-4563.433698
33-92	-69769.539	48543.081	20.440	181° 14' 31"	-20.501	-995181.703581
					倍面積	495.840635
					面積	247.92 m ²

座標法面積計算書

地番名	7-16					
点名	X	Y	距離	方向角	$X_{n+1} - X_{n-1}$	$Y_n \cdot (X_{n+1} - X_{n-1})$
33-60	-69793.299	48532.218	23.118	89° 07' 57"	-2.815	-136618.193670
33-41	-69792.949	48555.334	0.124	3° 41' 29"	0.474	23015.228316
33-71	-69792.825	48555.342	3.044	0° 53' 05"	3.168	153823.323456
33-42	-69789.781	48555.389	12.752	269° 07' 42"	2.850	138382.858650
33-91	-69789.975	48542.638	10.466	269° 07' 46"	-0.353	-17135.551214
33-61	-69790.134	48532.173	3.165	179° 11' 08"	-3.324	-161320.943052
					倍 面積	146.722486
					面積	73.36 m ²

座標法面積計算書

地番名	7-17					
点名	X	Y	距離	方向角	$X_{n+1} - X_{n-1}$	$Y_n \cdot (X_{n+1} - X_{n-1})$
33-59	-69793.599	48532.222	23.110	89° 06' 54"	0.057	2766.336654
33-40	-69793.242	48555.330	0.293	0° 46' 56"	0.650	31560.964500
33-41	-69792.949	48555.334	23.118	269° 07' 57"	-0.057	-2767.654038
33-60	-69793.299	48532.218	0.300	179° 14' 10"	-0.650	-31545.941700
					倍 面積	13.705416
					面積	6.85 m ²

座標法面積計算書

地番名	7-18					
点名	X	Y	距離	方向角	$X_{n+1} - X_{n-1}$	$Y_n \cdot (X_{n+1} - X_{n-1})$
33-58	-69804.795	48532.390	2.091	89° 00' 49"	-11.160	-541621.472400
33-57	-69804.759	48534.481	20.605	89° 07' 07"	0.353	17132.671793
33-39	-69804.442	48555.084	3.611	1° 23' 47"	3.927	190675.814868
33-70	-69800.832	48555.172	7.591	1° 11' 33"	11.200	543817.926400
33-40	-69793.242	48555.330	23.110	269° 06' 54"	7.233	351200.701890
33-59	-69793.599	48532.222	11.197	179° 08' 25"	-11.553	-560692.760766
					倍 面 積	512.881785
					面 積	256.44 m ²

座標法面積計算書

地番名	7-19					
点名	X	Y	距離	方向角	$X_{n+1} - X_{n-1}$	$Y_n \cdot (X_{n+1} - X_{n-1})$
33-56	-69805.051	48534.481	20.597	89° 06' 05"	0.031	1504.568911
33-38	-69804.728	48555.076	0.286	1° 36' 08"	0.609	29570.041284
33-39	-69804.442	48555.084	20.605	269° 07' 07"	-0.031	-1505.207604
33-57	-69804.759	48534.481	0.292	180° 00' 00"	-0.609	-29557.498929
					倍 面積	11.903662
					面積	5.95 m ²

座標法面積計算書

地番名	7-20					
点名	X	Y	距離	方向角	$X_{n+1} - X_{n-1}$	$Y_n \cdot (X_{n+1} - X_{n-1})$
33-55	-69816.967	48534.658	20.194	89° 06' 53"	-11.604	-563196.171432
33-37	-69816.655	48554.850	7.211	0° 56' 44"	7.523	365278.136550
33-7	-69809.444	48554.969	4.717	1° 17' 59"	11.927	579115.115263
33-38	-69804.728	48555.076	20.597	269° 06' 05"	4.393	213302.448868
33-56	-69805.051	48534.481	11.917	179° 08' 56"	-12.239	-594013.512959
					倍 面積	486.016290
					面積	243.00 m ²

座標法面積計算書

地番名	7-21					
点名	X	Y	距離	方向角	$X_{n+1} - X_{n-1}$	$Y_n \cdot (X_{n+1} - X_{n-1})$
33-65	-69828.515	48534.827	19.939	89° 07' 25"	-0.783	-38002.769541
33-64	-69828.210	48554.764	3.005	0° 22' 53"	3.310	160716.268840
33-5	-69825.205	48554.784	7.884	0° 27' 54"	10.889	528713.042976
33-6	-69817.321	48554.848	0.666	0° 10' 19"	8.550	415143.950400
33-37	-69816.655	48554.850	20.194	269° 06' 53"	0.354	17188.416900
33-55	-69816.967	48534.658	10.461	179° 11' 02"	-10.772	-522815.335976
33-88	-69827.427	48534.807	1.088	178° 56' 49"	-11.548	-560479.951236
					倍 面 積	463.622363
					面 積	231.81 m ²

座標法面積計算書

地番名	7-22					
点名	X	Y	距離	方向角	$X_{n+1} - X_{n-1}$	$Y_n \cdot (X_{n+1} - X_{n-1})$
33-54	-69842.460	48535.038	19.641	89° 08' 32"	-13.651	-662551.803738
33-36	-69842.166	48554.677	13.956	0° 21' 26"	14.250	691904.147250
33-64	-69828.210	48554.764	19.939	269° 07' 25"	13.651	662821.083364
33-65	-69828.515	48534.827	13.946	179° 07' 59"	-14.250	-691621.284750
					倍 面積	552.142126
					面積	276.07 m ²

座標法面積計算書

地番名	7-23					
点名	X	Y	距離	方向角	$X_{n+1} - X_{n-1}$	$Y_n \cdot (X_{n+1} - X_{n-1})$
33-35	-69862.249	48535.331	19.731	77° 19' 26"	-11.387	-552671.814097
33-3	-69857.919	48554.582	0.487	358° 42' 22"	4.817	233887.421494
33-4	-69857.432	48554.571	8.015	0° 26' 10"	8.502	412810.962642
33-86	-69849.417	48554.632	7.251	0° 21' 20"	15.266	741235.012112
33-36	-69842.166	48554.677	19.641	269° 08' 32"	6.957	337794.887889
33-54	-69842.460	48535.038	4.072	179° 08' 30"	-4.366	-211903.975908
33-53	-69846.532	48535.099	15.718	179° 09' 16"	-19.789	-960461.074111
					倍 面 積	691.420021
					面 積	345.71 m ²