



一宮町東浪見土地区画整理事業 画地確定図

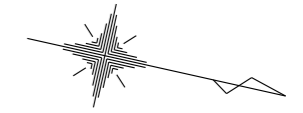

長生郡一宮町東野

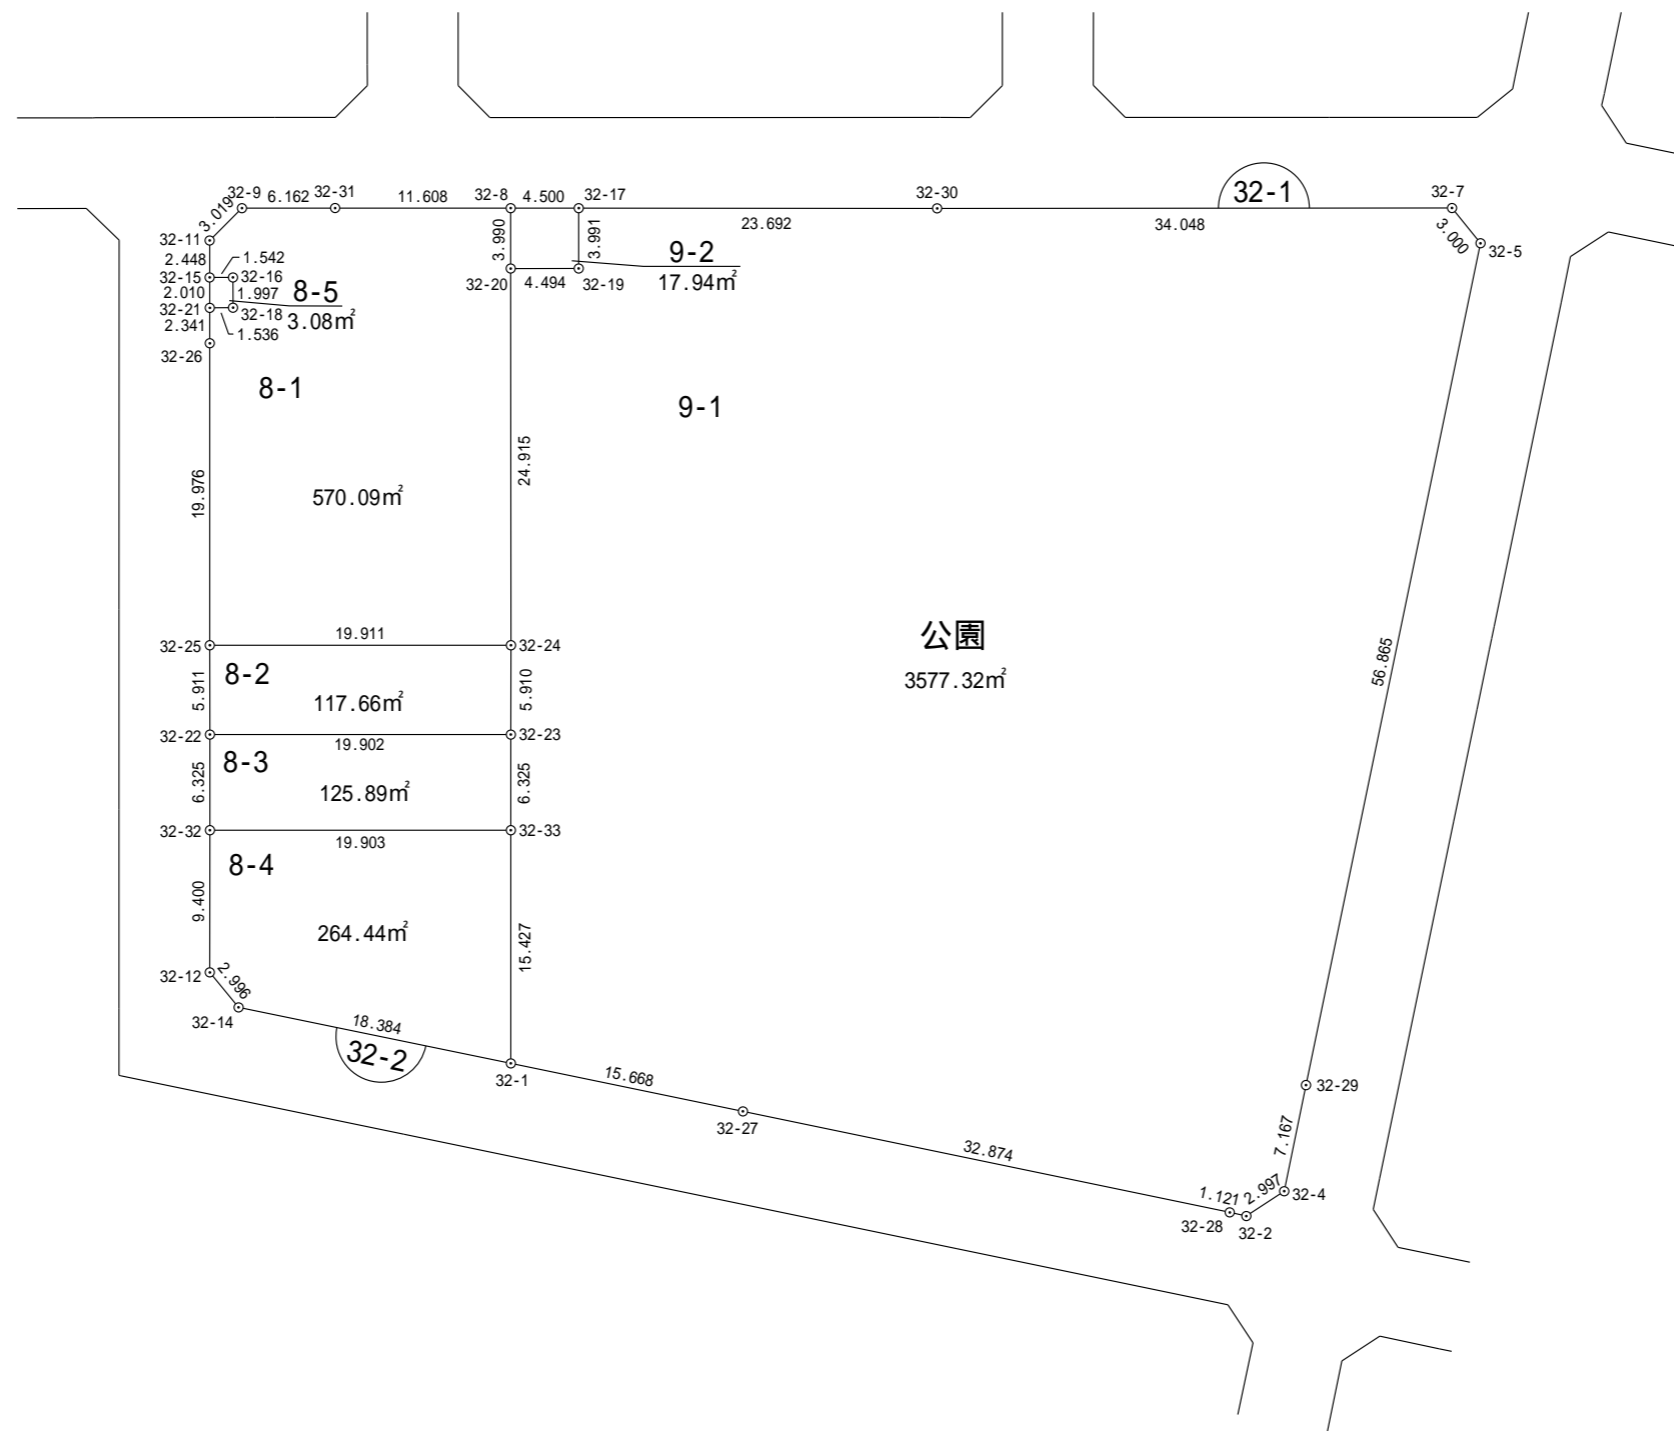

縮尺 1:500

座標法面積計算書

地番名	8-1					
点名	X	Y	距離	方向角	$X_{n+1} - X_{n-1}$	$Y_n \cdot (X_{n+1} - X_{n-1})$
32-9	-69851.419	48462.756	3.019	122° 28' 27"	-7.635	-370013.142060
32-11	-69853.040	48465.303	2.448	77° 25' 41"	-1.088	-52730.249664
32-15	-69852.507	48467.693	1.542	347° 27' 33"	2.039	98825.626027
32-16	-69851.001	48467.358	1.997	77° 23' 25"	1.942	94123.609236
32-18	-69850.565	48469.307	1.536	166° 56' 58"	-1.061	-51425.934727
32-21	-69852.062	48469.654	2.341	77° 22' 13"	-0.985	-47742.609190
32-26	-69851.550	48471.939	19.976	77° 26' 47"	4.854	235282.791906
32-25	-69847.208	48491.438	19.911	347° 26' 14"	23.777	1152980.921326
32-24	-69827.773	48487.107	24.915	257° 24' 26"	14.003	678964.959321
32-20	-69833.205	48462.791	3.990	257° 26' 13"	-6.300	-305315.583300
32-8	-69834.073	48458.896	11.608	167° 28' 37"	-12.200	-591198.531200
32-31	-69845.405	48461.413	6.162	167° 24' 42"	-17.346	-840611.669898
					倍 面積	1140.187777
					面積	570.09 m ²

座標法面積計算書

地番名	8-2					
点名	X	Y	距離	方向角	$X_{n+1} - X_{n-1}$	$Y_n \cdot (X_{n+1} - X_{n-1})$
32-25	-69847.208	48491.438	5.911	77° 24' 52"	-18.147	-879974.125386
32-22	-69845.920	48497.207	19.902	347° 26' 04"	20.714	1004571.145798
32-23	-69826.494	48492.877	5.910	257° 30' 06"	18.147	880000.238919
32-24	-69827.773	48487.107	19.911	167° 26' 14"	-20.714	-1004361.934398
					倍 面積	235.324933
					面積	117.66 m ²

座標法面積計算書

地番名	8-3					
点名	X	Y	距離	方向角	$X_{n+1} - X_{n-1}$	$Y_n \cdot (X_{n+1} - X_{n-1})$
32-23	-69826.494	48492.877	19.902	167° 26' 04"	-20.801	-1008700.334477
32-22	-69845.920	48497.207	6.325	77° 27' 13"	-18.052	-875471.580764
32-32	-69844.546	48503.381	19.903	347° 26' 06"	20.801	1008918.828181
32-33	-69825.119	48499.051	6.325	257° 26' 41"	18.052	875504.868652
					倍 面積	251.781592
					面積	125.89 m ²

座標法面積計算書

地番名	8-4					
点名	X	Y	距離	方向角	$X_{n+1} - X_{n-1}$	$Y_n \cdot (X_{n+1} - X_{n-1})$
32-33	-69825.119	48499.051	19.903	167° 26' 06"	-22.780	-1104808.381780
32-32	-69844.546	48503.381	9.400	77° 28' 23"	-17.388	-843376.788828
32-12	-69842.507	48512.558	2.996	38° 03' 34"	4.398	213358.230084
32-14	-69840.148	48514.405	18.384	359° 04' 50"	20.741	1006237.274105
32-1	-69821.766	48514.110	15.427	257° 26' 51"	15.029	729118.559190
					倍 面積	528.892771
					面積	264.44 m ²

座標法面積計算書

地番名	8-5					
点名	X	Y	距離	方向角	$X_{n+1} - X_{n-1}$	$Y_n \cdot (X_{n+1} - X_{n-1})$
32-15	-69852.507	48467.693	2.010	77° 12' 53"	-1.061	-51424.222273
32-21	-69852.062	48469.654	1.536	346° 56' 58"	1.942	94128.068068
32-18	-69850.565	48469.307	1.997	257° 23' 25"	1.061	51425.934727
32-16	-69851.001	48467.358	1.542	167° 27' 33"	-1.942	-94123.609236
					倍 面積	6.171286
					面積	3.08 m ²

座標法面積計算書

地番名	9-1					
点名	X	Y	距離	方向角	$X_{n+1} - X_{n-1}$	$Y_n \cdot (X_{n+1} - X_{n-1})$
32-17	-69829.681	48457.916	3.991	77° 30' 48"	-22.266	-1078963.957656
32-19	-69828.818	48461.813	4.494	167° 25' 57"	-3.524	-170779.429012
32-20	-69833.205	48462.791	24.915	77° 24' 26"	1.045	50643.616595
32-24	-69827.773	48487.107	5.910	77° 30' 06"	6.711	325396.975077
32-23	-69826.494	48492.877	6.325	77° 26' 41"	2.654	128700.095558
32-33	-69825.119	48499.051	15.427	77° 26' 51"	4.728	229303.513128
32-1	-69821.766	48514.110	15.668	359° 08' 00"	19.020	922738.372200
32-27	-69806.099	48513.873	32.874	359° 10' 07"	48.538	2354766.367674
32-28	-69773.228	48513.396	1.121	0° 00' 00"	33.992	1649067.356832
32-2	-69772.107	48513.396	2.997	314° 10' 32"	3.210	155728.001160
32-4	-69770.018	48511.246	7.167	269° 01' 57"	1.968	95470.132128
32-29	-69770.139	48504.080	56.865	269° 09' 27"	-0.957	-46418.404560
32-5	-69770.975	48447.221	3.000	218° 30' 17"	-3.184	-154255.951664
32-7	-69773.323	48445.353	34.048	167° 24' 09"	-35.577	-1723540.323681
32-30	-69806.552	48452.779	23.692	167° 28' 40"	-56.358	-2730701.718882
					倍面積	7154.644897
					面積	3577.32 m ²

座標法面積計算書

地番名	9-2					
点名	X	Y	距離	方向角	$X_{n+1} - X_{n-1}$	$Y_n \cdot (X_{n+1} - X_{n-1})$
32-8	-69834.073	48458.896	3.990	77° 26' 13"	-3.524	-170769.149504
32-20	-69833.205	48462.791	4.494	347° 25' 57"	5.255	254671.966705
32-19	-69828.818	48461.813	3.991	257° 30' 48"	3.524	170779.429012
32-17	-69829.681	48457.916	4.500	167° 25' 17"	-5.255	-254646.348580
					倍 面積	35.897633
					面積	17.94 m ²