
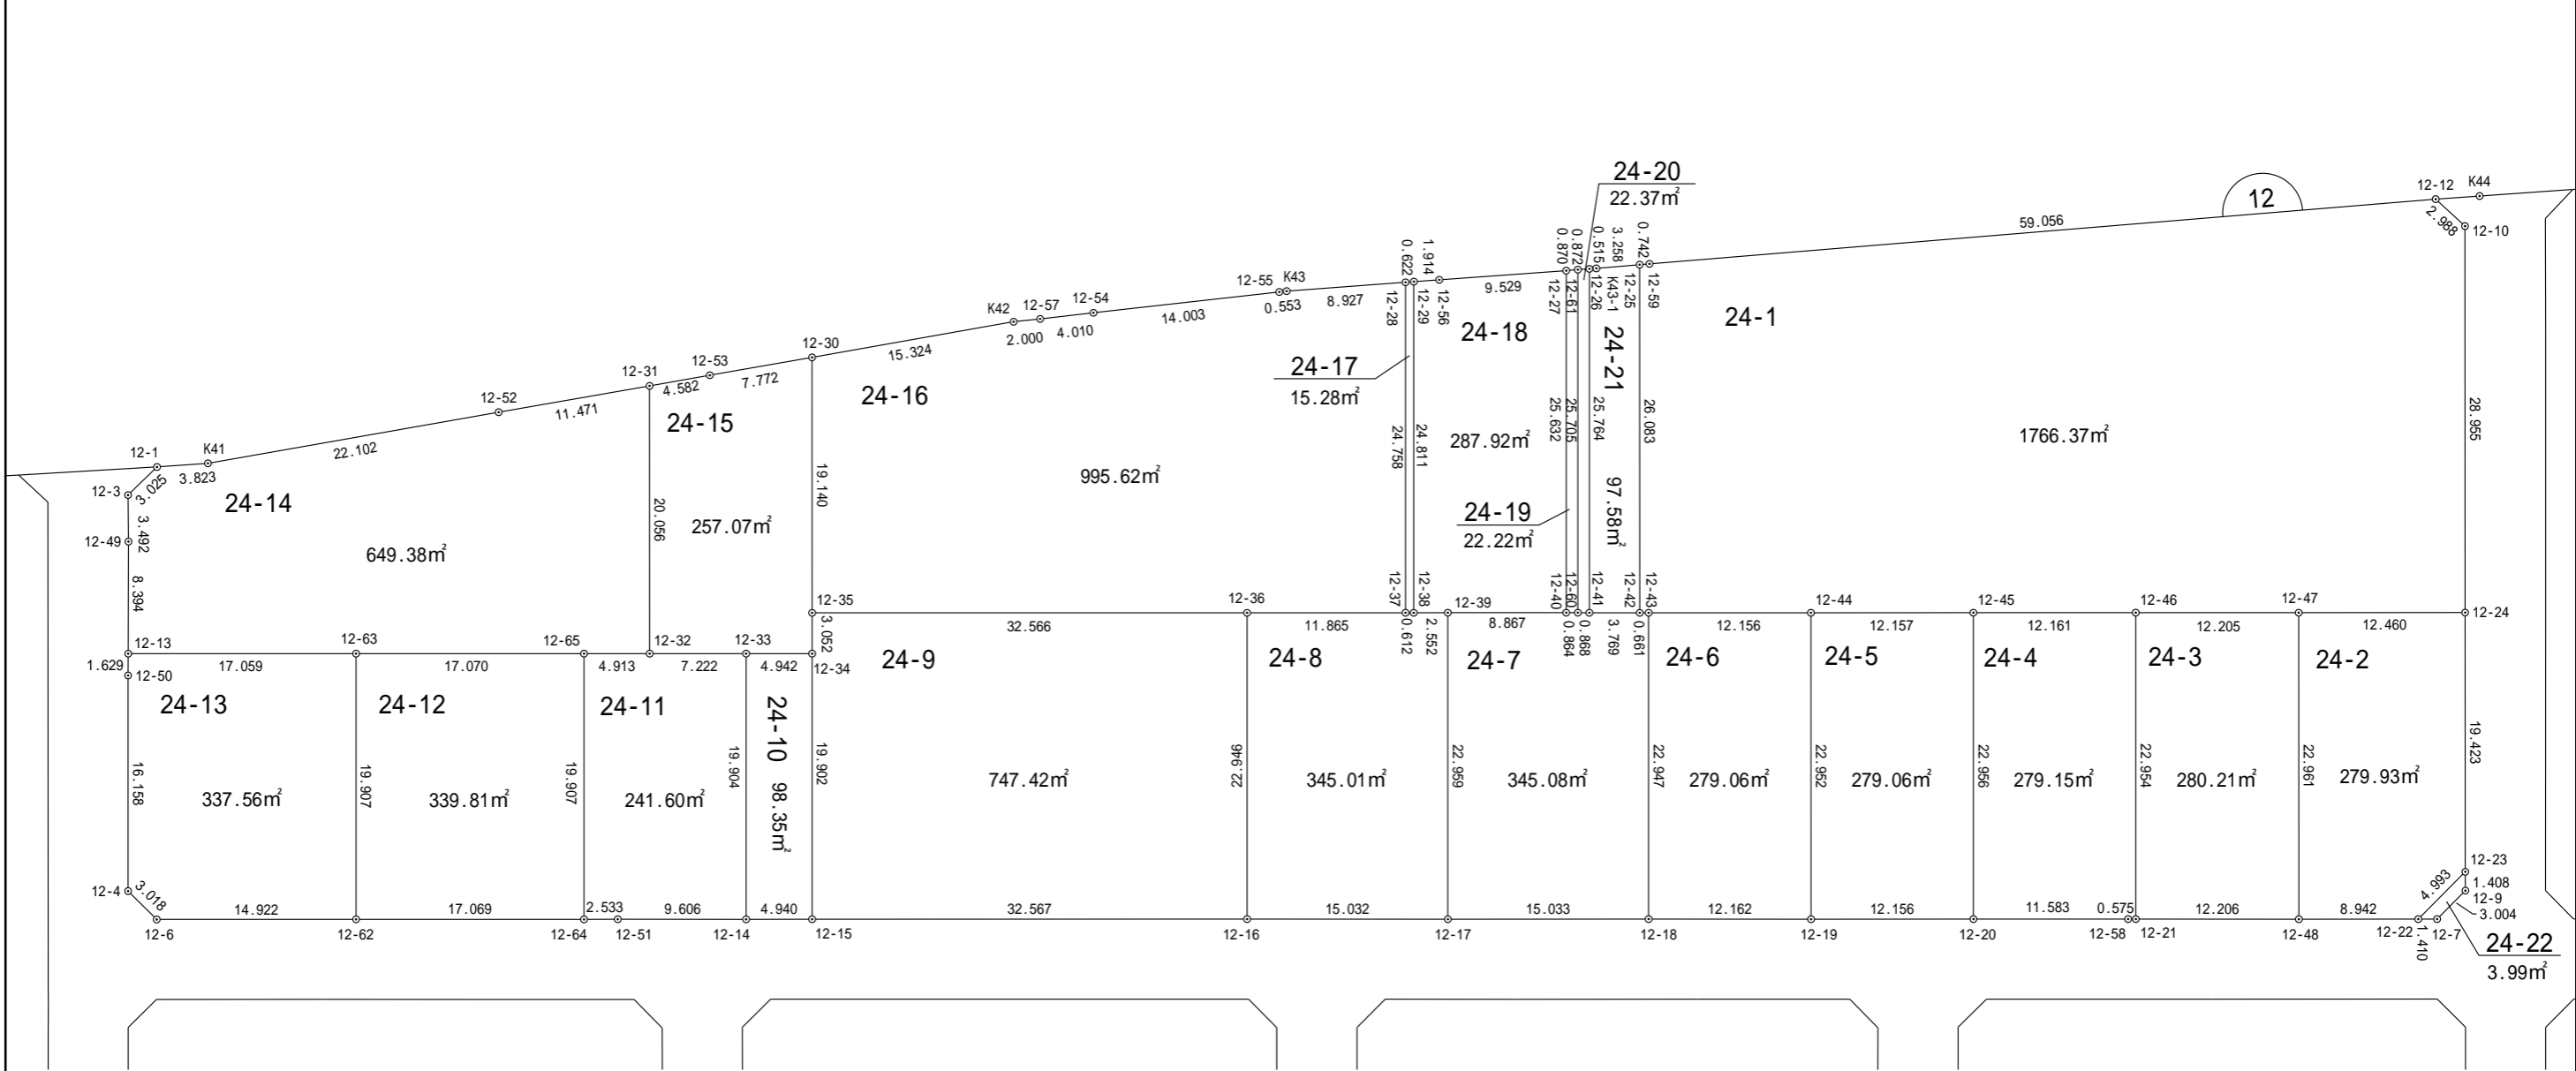


# 一宮町東浪見土地区画整理事業 画地確定図

長生郡一宮町東野

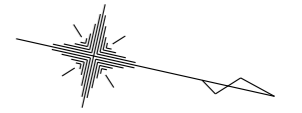

縮尺 1:500

一宮町東浪見土地区画整理組合

## 座標法面積計算書

| 地番名   | 24-1       |           |        |              |                     |                                 |
|-------|------------|-----------|--------|--------------|---------------------|---------------------------------|
| 点名    | X          | Y         | 距離     | 方向角          | $X_{n+1} - X_{n-1}$ | $Y_n \cdot (X_{n+1} - X_{n-1})$ |
| 12-25 | -70238.176 | 48361.600 | 26.083 | 77° 25' 52"  | 4.967               | 240212.067200                   |
| 12-42 | -70232.500 | 48387.058 | 0.661  | 347° 26' 01" | 6.322               | 305902.980676                   |
| 12-43 | -70231.854 | 48386.914 | 12.156 | 347° 26' 35" | 12.512              | 605417.067968                   |
| 12-44 | -70219.988 | 48384.271 | 12.157 | 347° 24' 19" | 23.731              | 1148207.135101                  |
| 12-45 | -70208.123 | 48381.620 | 12.161 | 347° 26' 17" | 23.735              | 1148337.750700                  |
| 12-46 | -70196.253 | 48378.975 | 12.205 | 347° 27' 03" | 23.784              | 1150645.541400                  |
| 12-47 | -70184.339 | 48376.323 | 12.460 | 347° 24' 01" | 24.074              | 1164611.599902                  |
| 12-24 | -70172.179 | 48373.605 | 28.955 | 257° 25' 45" | 5.858               | 283372.578090                   |
| 12-10 | -70178.481 | 48345.344 | 2.988  | 209° 54' 41" | -8.892              | -429886.798848                  |
| 12-12 | -70181.071 | 48343.854 | 59.056 | 162° 44' 11" | -58.986             | -2851610.572044                 |
| 12-59 | -70237.467 | 48361.380 | 0.742  | 162° 45' 40" | -57.105             | -2761676.604900                 |
|       |            |           |        |              | 倍面積                 | 3532.745245                     |
|       |            |           |        |              | 面積                  | 1766.37 m <sup>2</sup>          |

## 座標法面積計算書

| 地番名   | 24-2       |           |        |              |                     |                                 |
|-------|------------|-----------|--------|--------------|---------------------|---------------------------------|
| 点名    | X          | Y         | 距離     | 方向角          | $X_{n+1} - X_{n-1}$ | $Y_n \cdot (X_{n+1} - X_{n-1})$ |
| 12-47 | -70184.339 | 48376.323 | 22.961 | 77° 25' 40"  | -7.162              | -346471.225326                  |
| 12-48 | -70179.341 | 48398.734 | 8.942  | 347° 24' 16" | 13.725              | 664272.624150                   |
| 12-22 | -70170.614 | 48396.784 | 4.993  | 302° 16' 49" | 11.394              | 551432.956896                   |
| 12-23 | -70167.947 | 48392.562 | 19.423 | 257° 24' 56" | -1.565              | -75734.359530                   |
| 12-24 | -70172.179 | 48373.605 | 12.460 | 167° 24' 01" | -16.392             | -792940.133160                  |
|       |            |           |        |              | 倍 面積                | 559.863030                      |
|       |            |           |        |              | 面積                  | 279.93 m <sup>2</sup>           |

## 座標法面積計算書

| 地番名   | 24-3       |           |        |              |                     |                                 |
|-------|------------|-----------|--------|--------------|---------------------|---------------------------------|
| 点名    | X          | Y         | 距離     | 方向角          | $X_{n+1} - X_{n-1}$ | $Y_n \cdot (X_{n+1} - X_{n-1})$ |
| 12-46 | -70196.253 | 48378.975 | 22.954 | 77° 25' 44"  | -6.918              | -334685.749050                  |
| 12-21 | -70191.257 | 48401.379 | 12.206 | 347° 29' 06" | 16.912              | 818564.121648                   |
| 12-48 | -70179.341 | 48398.734 | 22.961 | 257° 25' 40" | 6.918               | 334822.441812                   |
| 12-47 | -70184.339 | 48376.323 | 12.205 | 167° 27' 03" | -16.912             | -818140.374576                  |
|       |            |           |        |              | 倍 面積                | 560.439834                      |
|       |            |           |        |              | 面積                  | 280.21 m <sup>2</sup>           |

## 座標法面積計算書

| 地番名   | 24-4       |           |        |              |                     |                                 |
|-------|------------|-----------|--------|--------------|---------------------|---------------------------------|
| 点名    | X          | Y         | 距離     | 方向角          | $X_{n+1} - X_{n-1}$ | $Y_n \cdot (X_{n+1} - X_{n-1})$ |
| 12-45 | -70208.123 | 48381.620 | 22.956 | 77° 25' 31"  | -6.872              | -332478.492640                  |
| 12-20 | -70203.125 | 48404.026 | 11.583 | 347° 25' 48" | 16.304              | 789179.239904                   |
| 12-58 | -70191.819 | 48401.505 | 0.575  | 347° 21' 48" | 11.868              | 574429.061340                   |
| 12-21 | -70191.257 | 48401.379 | 22.954 | 257° 25' 44" | -4.434              | -214611.714486                  |
| 12-46 | -70196.253 | 48378.975 | 12.161 | 167° 26' 17" | -16.866             | -815959.792350                  |
|       |            |           |        |              | 倍 面積                | 558.301768                      |
|       |            |           |        |              | 面積                  | 279.15 m <sup>2</sup>           |

## 座標法面積計算書

| 地番名   | 24-5       |           |        |              |                     |                                 |
|-------|------------|-----------|--------|--------------|---------------------|---------------------------------|
| 点名    | X          | Y         | 距離     | 方向角          | $X_{n+1} - X_{n-1}$ | $Y_n \cdot (X_{n+1} - X_{n-1})$ |
| 12-44 | -70219.988 | 48384.271 | 22.952 | 77° 25' 23"  | -6.867              | -332254.788957                  |
| 12-19 | -70214.990 | 48406.673 | 12.156 | 347° 25' 25" | 16.863              | 816281.726799                   |
| 12-20 | -70203.125 | 48404.026 | 22.956 | 257° 25' 31" | 6.867               | 332390.446542                   |
| 12-45 | -70208.123 | 48381.620 | 12.157 | 167° 24' 19" | -16.863             | -815859.258060                  |
|       |            |           |        |              | 倍 面積                | 558.126324                      |
|       |            |           |        |              | 面積                  | 279.06 m <sup>2</sup>           |

## 座標法面積計算書

| 地番名   | 24-6       |           |        |              |                     |                                 |
|-------|------------|-----------|--------|--------------|---------------------|---------------------------------|
| 点名    | X          | Y         | 距離     | 方向角          | $X_{n+1} - X_{n-1}$ | $Y_n \cdot (X_{n+1} - X_{n-1})$ |
| 12-43 | -70231.854 | 48386.914 | 22.947 | 77° 26' 16"  | -6.875              | -332660.033750                  |
| 12-18 | -70226.863 | 48409.312 | 12.162 | 347° 28' 07" | 16.864              | 816374.637568                   |
| 12-19 | -70214.990 | 48406.673 | 22.952 | 257° 25' 23" | 6.875               | 332795.876875                   |
| 12-44 | -70219.988 | 48384.271 | 12.156 | 167° 26' 35" | -16.864             | -815952.346144                  |
|       |            |           |        |              | 倍 面積                | 558.134549                      |
|       |            |           |        |              | 面積                  | 279.06 m <sup>2</sup>           |

## 座標法面積計算書

| 地番名   | 24-7       |           |        |              |                     |                                 |
|-------|------------|-----------|--------|--------------|---------------------|---------------------------------|
| 点名    | X          | Y         | 距離     | 方向角          | $X_{n+1} - X_{n-1}$ | $Y_n \cdot (X_{n+1} - X_{n-1})$ |
| 12-39 | -70246.527 | 48390.176 | 22.959 | 77° 26' 40"  | -3.664              | -177301.604864                  |
| 12-17 | -70241.536 | 48412.586 | 15.033 | 347° 25' 18" | 19.664              | 951985.091104                   |
| 12-18 | -70226.863 | 48409.312 | 22.947 | 257° 26' 16" | 9.682               | 468698.958784                   |
| 12-43 | -70231.854 | 48386.914 | 0.661  | 167° 26' 01" | -5.637              | -272757.034218                  |
| 12-42 | -70232.500 | 48387.058 | 3.769  | 167° 30' 45" | -4.326              | -209322.412908                  |
| 12-41 | -70236.180 | 48387.873 | 0.868  | 167° 33' 51" | -4.528              | -219100.288944                  |
| 12-60 | -70237.028 | 48388.060 | 0.864  | 167° 34' 19" | -1.692              | -81872.597520                   |
| 12-40 | -70237.872 | 48388.246 | 8.867  | 167° 25' 45" | -9.499              | -459639.948754                  |
| 倍面積   |            |           |        |              |                     | 690.162680                      |
| 面積    |            |           |        |              |                     | 345.08 m <sup>2</sup>           |



## 座標法面積計算書

| 地番名   | 24-8       |           |        |              |                     |                                 |
|-------|------------|-----------|--------|--------------|---------------------|---------------------------------|
| 点名    | X          | Y         | 距離     | 方向角          | $X_{n+1} - X_{n-1}$ | $Y_n \cdot (X_{n+1} - X_{n-1})$ |
| 12-36 | -70261.197 | 48393.451 | 22.946 | 77° 26' 51"  | -6.594              | -319106.415894                  |
| 12-16 | -70256.210 | 48415.849 | 15.032 | 347° 27' 48" | 19.661              | 951904.007189                   |
| 12-17 | -70241.536 | 48412.586 | 22.959 | 257° 26' 40" | 9.683               | 468779.070238                   |
| 12-39 | -70246.527 | 48390.176 | 2.552  | 167° 19' 30" | -7.481              | -362006.906656                  |
| 12-38 | -70249.017 | 48390.736 | 0.612  | 167° 45' 18" | -3.089              | -149478.983504                  |
| 12-37 | -70249.616 | 48390.866 | 11.865 | 167° 25' 02" | -12.180             | -589400.747880                  |
|       |            |           |        |              | 倍面積                 | 690.023493                      |
|       |            |           |        |              | 面積                  | 345.01 m <sup>2</sup>           |

## 座標法面積計算書

| 地番名   | 24-9       |           |        |              |                     |                                 |
|-------|------------|-----------|--------|--------------|---------------------|---------------------------------|
| 点名    | X          | Y         | 距離     | 方向角          | $X_{n+1} - X_{n-1}$ | $Y_n \cdot (X_{n+1} - X_{n-1})$ |
| 12-35 | -70292.985 | 48400.531 | 3.052  | 77° 26' 04"  | -31.124             | -1506418.126844                 |
| 12-34 | -70292.321 | 48403.510 | 19.902 | 77° 27' 07"  | 4.988               | 241436.707880                   |
| 12-15 | -70287.997 | 48422.937 | 32.567 | 347° 25' 47" | 36.111              | 1748600.678007                  |
| 12-16 | -70256.210 | 48415.849 | 22.946 | 257° 26' 51" | 26.800              | 1297544.753200                  |
| 12-36 | -70261.197 | 48393.451 | 32.566 | 167° 26' 37" | -36.775             | -1779669.160525                 |
|       |            |           |        |              | 倍 面積                | 1494.851718                     |
|       |            |           |        |              | 面積                  | 747.42 m <sup>2</sup>           |

## 座標法面積計算書

| 地番名   | 24-10      |           |        |              |                     |                                 |
|-------|------------|-----------|--------|--------------|---------------------|---------------------------------|
| 点名    | X          | Y         | 距離     | 方向角          | $X_{n+1} - X_{n-1}$ | $Y_n \cdot (X_{n+1} - X_{n-1})$ |
| 12-33 | -70297.145 | 48404.587 | 19.904 | 77° 26' 41"  | -0.497              | -24057.079739                   |
| 12-14 | -70292.818 | 48424.016 | 4.940  | 347° 23' 04" | 9.148               | 442982.898368                   |
| 12-15 | -70287.997 | 48422.937 | 19.902 | 257° 27' 07" | 0.497               | 24066.199689                    |
| 12-34 | -70292.321 | 48403.510 | 4.942  | 167° 24' 53" | -9.148              | -442795.309480                  |
|       |            |           |        |              | 倍 面積                | 196.708838                      |
|       |            |           |        |              | 面積                  | 98.35 m <sup>2</sup>            |

## 座標法面積計算書

| 地番名   | 24-11      |           |        |              |                     |                                 |
|-------|------------|-----------|--------|--------------|---------------------|---------------------------------|
| 点名    | X          | Y         | 距離     | 方向角          | $X_{n+1} - X_{n-1}$ | $Y_n \cdot (X_{n+1} - X_{n-1})$ |
| 12-65 | -70308.991 | 48407.222 | 19.907 | 77° 27' 28"  | -0.473              | -22896.616006                   |
| 12-64 | -70304.668 | 48426.654 | 2.533  | 347° 23' 25" | 6.795               | 329059.113930                   |
| 12-51 | -70302.196 | 48426.101 | 9.606  | 347° 27' 55" | 11.850              | 573849.296850                   |
| 12-14 | -70292.818 | 48424.016 | 19.904 | 257° 26' 41" | 5.051               | 244589.704816                   |
| 12-33 | -70297.145 | 48404.587 | 7.222  | 167° 27' 39" | -11.377             | -550698.986299                  |
| 12-32 | -70304.195 | 48406.155 | 4.913  | 167° 27' 26" | -11.846             | -573419.312130                  |
| 倍面積   |            |           |        |              |                     | 483.201161                      |
| 面積    |            |           |        |              |                     | 241.60 m <sup>2</sup>           |

## 座標法面積計算書

| 地番名   | 24-12      |           |        |              |                     |                                 |
|-------|------------|-----------|--------|--------------|---------------------|---------------------------------|
| 点名    | X          | Y         | 距離     | 方向角          | $X_{n+1} - X_{n-1}$ | $Y_n \cdot (X_{n+1} - X_{n-1})$ |
| 12-63 | -70325.653 | 48410.934 | 19.907 | 77° 27' 18"  | -12.338             | -597294.103692                  |
| 12-62 | -70321.329 | 48430.366 | 17.069 | 347° 26' 24" | 20.985              | 1016311.230510                  |
| 12-64 | -70304.668 | 48426.654 | 19.907 | 257° 27' 28" | 12.338              | 597488.057052                   |
| 12-65 | -70308.991 | 48407.222 | 17.070 | 167° 26' 26" | -20.985             | -1015825.553670                 |
|       |            |           |        |              | 倍 面積                | 679.630200                      |
|       |            |           |        |              | 面積                  | 339.81 m <sup>2</sup>           |

## 座標法面積計算書

| 地番名   | 24-13      |           |        |              |                     |                                 |
|-------|------------|-----------|--------|--------------|---------------------|---------------------------------|
| 点名    | X          | Y         | 距離     | 方向角          | $X_{n+1} - X_{n-1}$ | $Y_n \cdot (X_{n+1} - X_{n-1})$ |
| 12-13 | -70342.304 | 48414.647 | 1.629  | 77° 50' 56"  | -16.308             | -789546.063276                  |
| 12-50 | -70341.961 | 48416.240 | 16.158 | 77° 26' 23"  | 3.857               | 186741.437680                   |
| 12-4  | -70338.447 | 48432.012 | 3.018  | 32° 11' 04"  | 6.069               | 293933.880828                   |
| 12-6  | -70335.892 | 48433.620 | 14.922 | 347° 24' 16" | 17.118              | 829086.707160                   |
| 12-62 | -70321.329 | 48430.366 | 19.907 | 257° 27' 18" | 10.239              | 495878.517474                   |
| 12-63 | -70325.653 | 48410.934 | 17.059 | 167° 25' 45" | -20.975             | -1015419.340650                 |
| 倍面積   |            |           |        |              |                     | 675.139216                      |
| 面積    |            |           |        |              |                     | 337.56 m <sup>2</sup>           |

## 座標法面積計算書

| 地番名   | 24-14      |           |        |              |                     |                                 |
|-------|------------|-----------|--------|--------------|---------------------|---------------------------------|
| 点名    | X          | Y         | 距離     | 方向角          | $X_{n+1} - X_{n-1}$ | $Y_n \cdot (X_{n+1} - X_{n-1})$ |
| 12-1  | -70343.243 | 48400.522 | 3.025  | 123° 20' 55" | -5.328              | -257877.981216                  |
| 12-3  | -70344.906 | 48403.049 | 3.492  | 76° 56' 34"  | -0.874              | -42304.264826                   |
| 12-49 | -70344.117 | 48406.451 | 8.394  | 77° 31' 36"  | 2.602               | 125953.585502                   |
| 12-13 | -70342.304 | 48414.647 | 17.059 | 347° 25' 45" | 18.464              | 893928.042208                   |
| 12-63 | -70325.653 | 48410.934 | 17.070 | 347° 26' 26" | 33.313              | 1612713.444342                  |
| 12-65 | -70308.991 | 48407.222 | 4.913  | 347° 27' 26" | 21.458              | 1038722.169676                  |
| 12-32 | -70304.195 | 48406.155 | 20.056 | 257° 25' 26" | 0.429               | 20766.240495                    |
| 12-31 | -70308.562 | 48386.580 | 11.471 | 157° 34' 48" | -14.971             | -724395.489180                  |
| 12-52 | -70319.166 | 48390.955 | 22.102 | 157° 26' 50" | -31.016             | -1500893.860280                 |
| K41   | -70339.578 | 48399.432 | 3.823  | 163° 26' 14" | -24.077             | -1165313.124264                 |
|       |            |           |        |              | 倍 面積                | 1298.762457                     |
|       |            |           |        |              | 面積                  | 649.38 m <sup>2</sup>           |

## 座標法面積計算書

| 地番名   | 24-15      |           |        |              |                     |                                 |
|-------|------------|-----------|--------|--------------|---------------------|---------------------------------|
| 点名    | X          | Y         | 距離     | 方向角          | $X_{n+1} - X_{n-1}$ | $Y_n \cdot (X_{n+1} - X_{n-1})$ |
| 12-31 | -70308.562 | 48386.580 | 20.056 | 77° 25' 26"  | 0.136               | 6580.574880                     |
| 12-32 | -70304.195 | 48406.155 | 7.222  | 347° 27' 39" | 11.417              | 552653.071635                   |
| 12-33 | -70297.145 | 48404.587 | 4.942  | 347° 24' 53" | 11.874              | 574756.066038                   |
| 12-34 | -70292.321 | 48403.510 | 3.052  | 257° 26' 04" | 4.160               | 201358.601600                   |
| 12-35 | -70292.985 | 48400.531 | 19.140 | 257° 26' 05" | -4.828              | -233677.763668                  |
| 12-30 | -70297.149 | 48381.849 | 7.772  | 157° 31' 35" | -11.346             | -548940.458754                  |
| 12-53 | -70304.331 | 48384.820 | 4.582  | 157° 24' 50" | -11.413             | -552215.950660                  |
| 倍面積   |            |           |        |              |                     | 514.141071                      |
| 面積    |            |           |        |              |                     | 257.07 m <sup>2</sup>           |



## 座標法面積計算書

| 地番名   | 24-16      |           |        |              |                 |                             |
|-------|------------|-----------|--------|--------------|-----------------|-----------------------------|
| 点名    | X          | Y         | 距離     | 方向角          | $X_{n+1} - X_n$ | $Y_n \cdot (X_{n+1} - X_n)$ |
| 12-30 | -70297.149 | 48381.849 | 19.140 | 77° 26' 05"  | -9.985          | -483092.762265              |
| 12-35 | -70292.985 | 48400.531 | 32.566 | 347° 26' 37" | 35.952          | 1740095.890512              |
| 12-36 | -70261.197 | 48393.451 | 11.865 | 347° 25' 02" | 43.369          | 2098775.576419              |
| 12-37 | -70249.616 | 48390.866 | 24.758 | 257° 26' 08" | 6.195           | 299781.414870               |
| 12-28 | -70255.002 | 48366.700 | 8.927  | 163° 10' 29" | -13.931         | -673796.497700              |
| K43   | -70263.547 | 48369.284 | 0.553  | 161° 14' 16" | -9.069          | -438661.036596              |
| 12-55 | -70264.071 | 48369.462 | 14.003 | 161° 02' 51" | -13.768         | -665950.752816              |
| 12-54 | -70277.315 | 48374.010 | 4.010  | 160° 47' 00" | -17.031         | -823857.764310              |
| 12-57 | -70281.102 | 48375.330 | 2.000  | 161° 34' 59" | -5.685          | -275013.751050              |
| K42   | -70283.000 | 48375.962 | 15.324 | 157° 24' 33" | -16.047         | -776289.062214              |
|       |            |           |        |              | 倍 面積            | 1991.254850                 |
|       |            |           |        |              | 面積              | 995.62 m <sup>2</sup>       |

## 座標法面積計算書

| 地番名   | 24-17      |           |        |              |                     |                                 |
|-------|------------|-----------|--------|--------------|---------------------|---------------------------------|
| 点名    | X          | Y         | 距離     | 方向角          | $X_{n+1} - X_{n-1}$ | $Y_n \cdot (X_{n+1} - X_{n-1})$ |
| 12-28 | -70255.002 | 48366.700 | 24.758 | 77° 26' 08"  | 4.791               | 231724.859700                   |
| 12-37 | -70249.616 | 48390.866 | 0.612  | 347° 45' 18" | 5.985               | 289619.333010                   |
| 12-38 | -70249.017 | 48390.736 | 24.811 | 257° 27' 11" | -4.791              | -231840.016176                  |
| 12-29 | -70254.407 | 48366.517 | 0.622  | 162° 54' 15" | -5.985              | -289473.604245                  |
|       |            |           |        |              | 倍 面積                | 30.572289                       |
|       |            |           |        |              | 面積                  | 15.28 m <sup>2</sup>            |

## 座標法面積計算書

| 地番名   | 24-18      |           |        |              |                     |                                 |
|-------|------------|-----------|--------|--------------|---------------------|---------------------------------|
| 点名    | X          | Y         | 距離     | 方向角          | $X_{n+1} - X_{n-1}$ | $Y_n \cdot (X_{n+1} - X_{n-1})$ |
| 12-29 | -70254.407 | 48366.517 | 24.811 | 77° 27' 11"  | 3.556               | 171991.334452                   |
| 12-38 | -70249.017 | 48390.736 | 2.552  | 347° 19' 30" | 7.880               | 381318.999680                   |
| 12-39 | -70246.527 | 48390.176 | 8.867  | 347° 25' 45" | 11.145              | 539308.511520                   |
| 12-40 | -70237.872 | 48388.246 | 25.632 | 257° 26' 25" | 3.081               | 149084.185926                   |
| 12-27 | -70243.446 | 48363.227 | 9.529  | 163° 16' 42" | -14.701             | -710987.800127                  |
| 12-56 | -70252.573 | 48365.969 | 1.914  | 163° 21' 50" | -10.961             | -530139.386209                  |
| 倍面積   |            |           |        |              |                     | 575.845242                      |
| 面積    |            |           |        |              |                     | 287.92 m <sup>2</sup>           |

## 座標法面積計算書

| 地番名   | 24-19      |           |        |              |                     |                                 |
|-------|------------|-----------|--------|--------------|---------------------|---------------------------------|
| 点名    | X          | Y         | 距離     | 方向角          | $X_{n+1} - X_{n-1}$ | $Y_n \cdot (X_{n+1} - X_{n-1})$ |
| 12-27 | -70243.446 | 48363.227 | 25.632 | 77° 26' 25"  | 4.743               | 229386.785661                   |
| 12-40 | -70237.872 | 48388.246 | 0.864  | 347° 34' 19" | 6.418               | 310555.762828                   |
| 12-60 | -70237.028 | 48388.060 | 25.705 | 257° 26' 48" | -4.743              | -229504.568580                  |
| 12-61 | -70242.615 | 48362.969 | 0.870  | 162° 45' 07" | -6.418              | -310393.535042                  |
|       |            |           |        |              | 倍 面積                | 44.444867                       |
|       |            |           |        |              | 面積                  | 22.22 m <sup>2</sup>            |

## 座標法面積計算書

| 地番名   | 24-20      |           |        |              |                     |                                 |
|-------|------------|-----------|--------|--------------|---------------------|---------------------------------|
| 点名    | X          | Y         | 距離     | 方向角          | $X_{n+1} - X_{n-1}$ | $Y_n \cdot (X_{n+1} - X_{n-1})$ |
| 12-61 | -70242.615 | 48362.969 | 25.705 | 77° 26' 48"  | 4.750               | 229724.102750                   |
| 12-60 | -70237.028 | 48388.060 | 0.868  | 347° 33' 51" | 6.435               | 311377.166100                   |
| 12-41 | -70236.180 | 48387.873 | 25.764 | 257° 27' 03" | -4.750              | -229842.396750                  |
| 12-26 | -70241.778 | 48362.724 | 0.872  | 163° 41' 05" | -6.435              | -311214.128940                  |
|       |            |           |        |              | 倍 面積                | 44.743160                       |
|       |            |           |        |              | 面積                  | 22.37 m <sup>2</sup>            |

## 座標法面積計算書

| 地番名   | 24-21      |           |        |              |                     |                                 |
|-------|------------|-----------|--------|--------------|---------------------|---------------------------------|
| 点名    | X          | Y         | 距離     | 方向角          | $X_{n+1} - X_{n-1}$ | $Y_n \cdot (X_{n+1} - X_{n-1})$ |
| 12-26 | -70241.778 | 48362.724 | 25.764 | 77° 27' 03"  | 5.104               | 246843.343296                   |
| 12-41 | -70236.180 | 48387.873 | 3.769  | 347° 30' 45" | 9.278               | 448942.685694                   |
| 12-42 | -70232.500 | 48387.058 | 26.083 | 257° 25' 52" | -1.996              | -96580.567768                   |
| 12-25 | -70238.176 | 48361.600 | 3.258  | 162° 31' 58" | -8.784              | -424808.294400                  |
| K43-1 | -70241.284 | 48362.578 | 0.515  | 163° 32' 06" | -3.602              | -174202.005956                  |
|       |            |           |        |              | 倍 面積                | 195.160866                      |
|       |            |           |        |              | 面積                  | 97.58 m <sup>2</sup>            |

## 座標法面積計算書

| 地番名   | 24-22      |           |       |              |                     |                                 |
|-------|------------|-----------|-------|--------------|---------------------|---------------------------------|
| 点名    | X          | Y         | 距離    | 方向角          | $X_{n+1} - X_{n-1}$ | $Y_n \cdot (X_{n+1} - X_{n-1})$ |
| 12-22 | -70170.614 | 48396.784 | 1.410 | 347° 20' 36" | -1.291              | -62480.248144                   |
| 12-7  | -70169.238 | 48396.475 | 3.004 | 302° 17' 18" | 2.981               | 144269.891975                   |
| 12-9  | -70167.633 | 48393.935 | 1.408 | 257° 07' 06" | 1.291               | 62476.570085                    |
| 12-23 | -70167.947 | 48392.562 | 4.993 | 122° 16' 49" | -2.981              | -144258.227322                  |
|       |            |           |       |              | 倍 面積                | 7.986594                        |
|       |            |           |       |              | 面積                  | 3.99 m <sup>2</sup>             |